




PRELIMINARY CONCEPT FOR  
**JESSICA'S HOUSE**  
PROPOSED AT THE EXISTING  
CORNERSTONE COVENANT CHURCH PROPERTY  
TURLOCK, CALIFORNIA

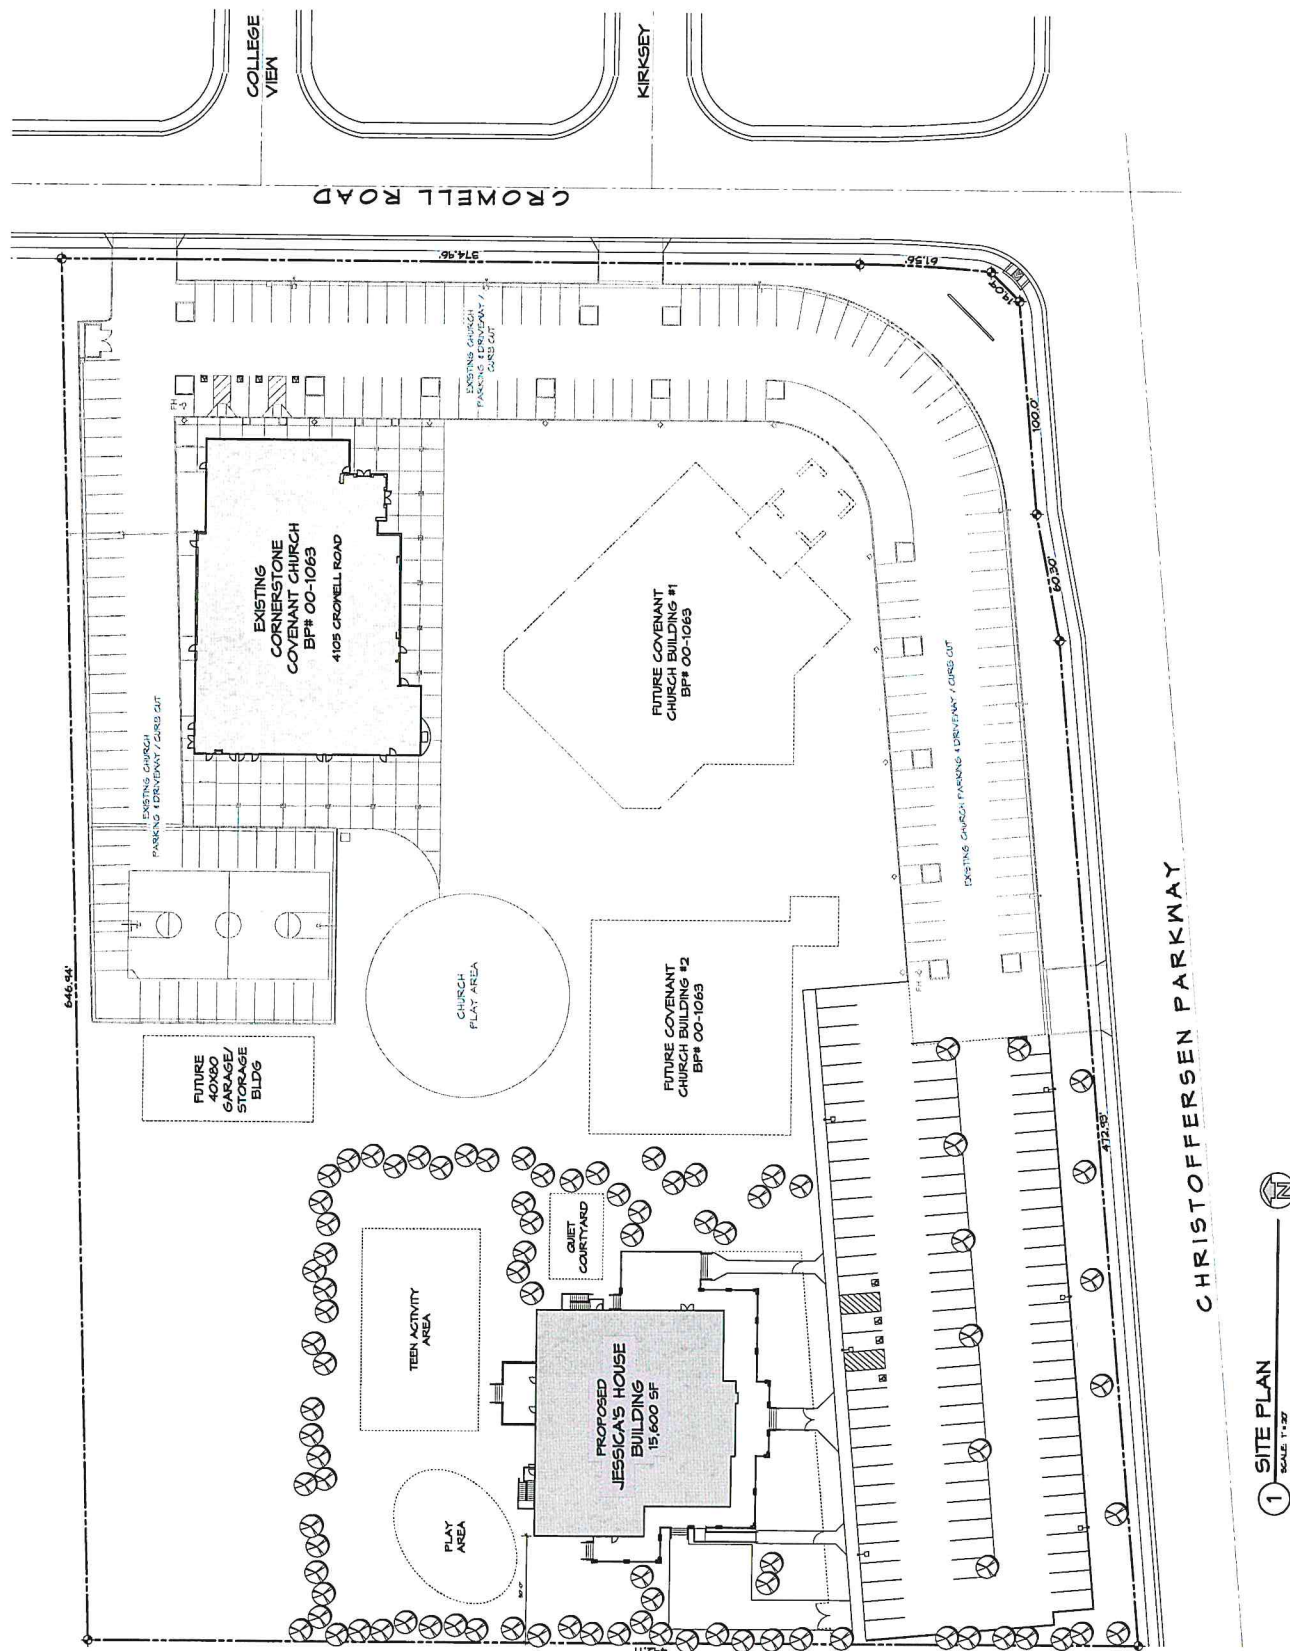

1 SITE PLAN  
SCALE 1"=20'

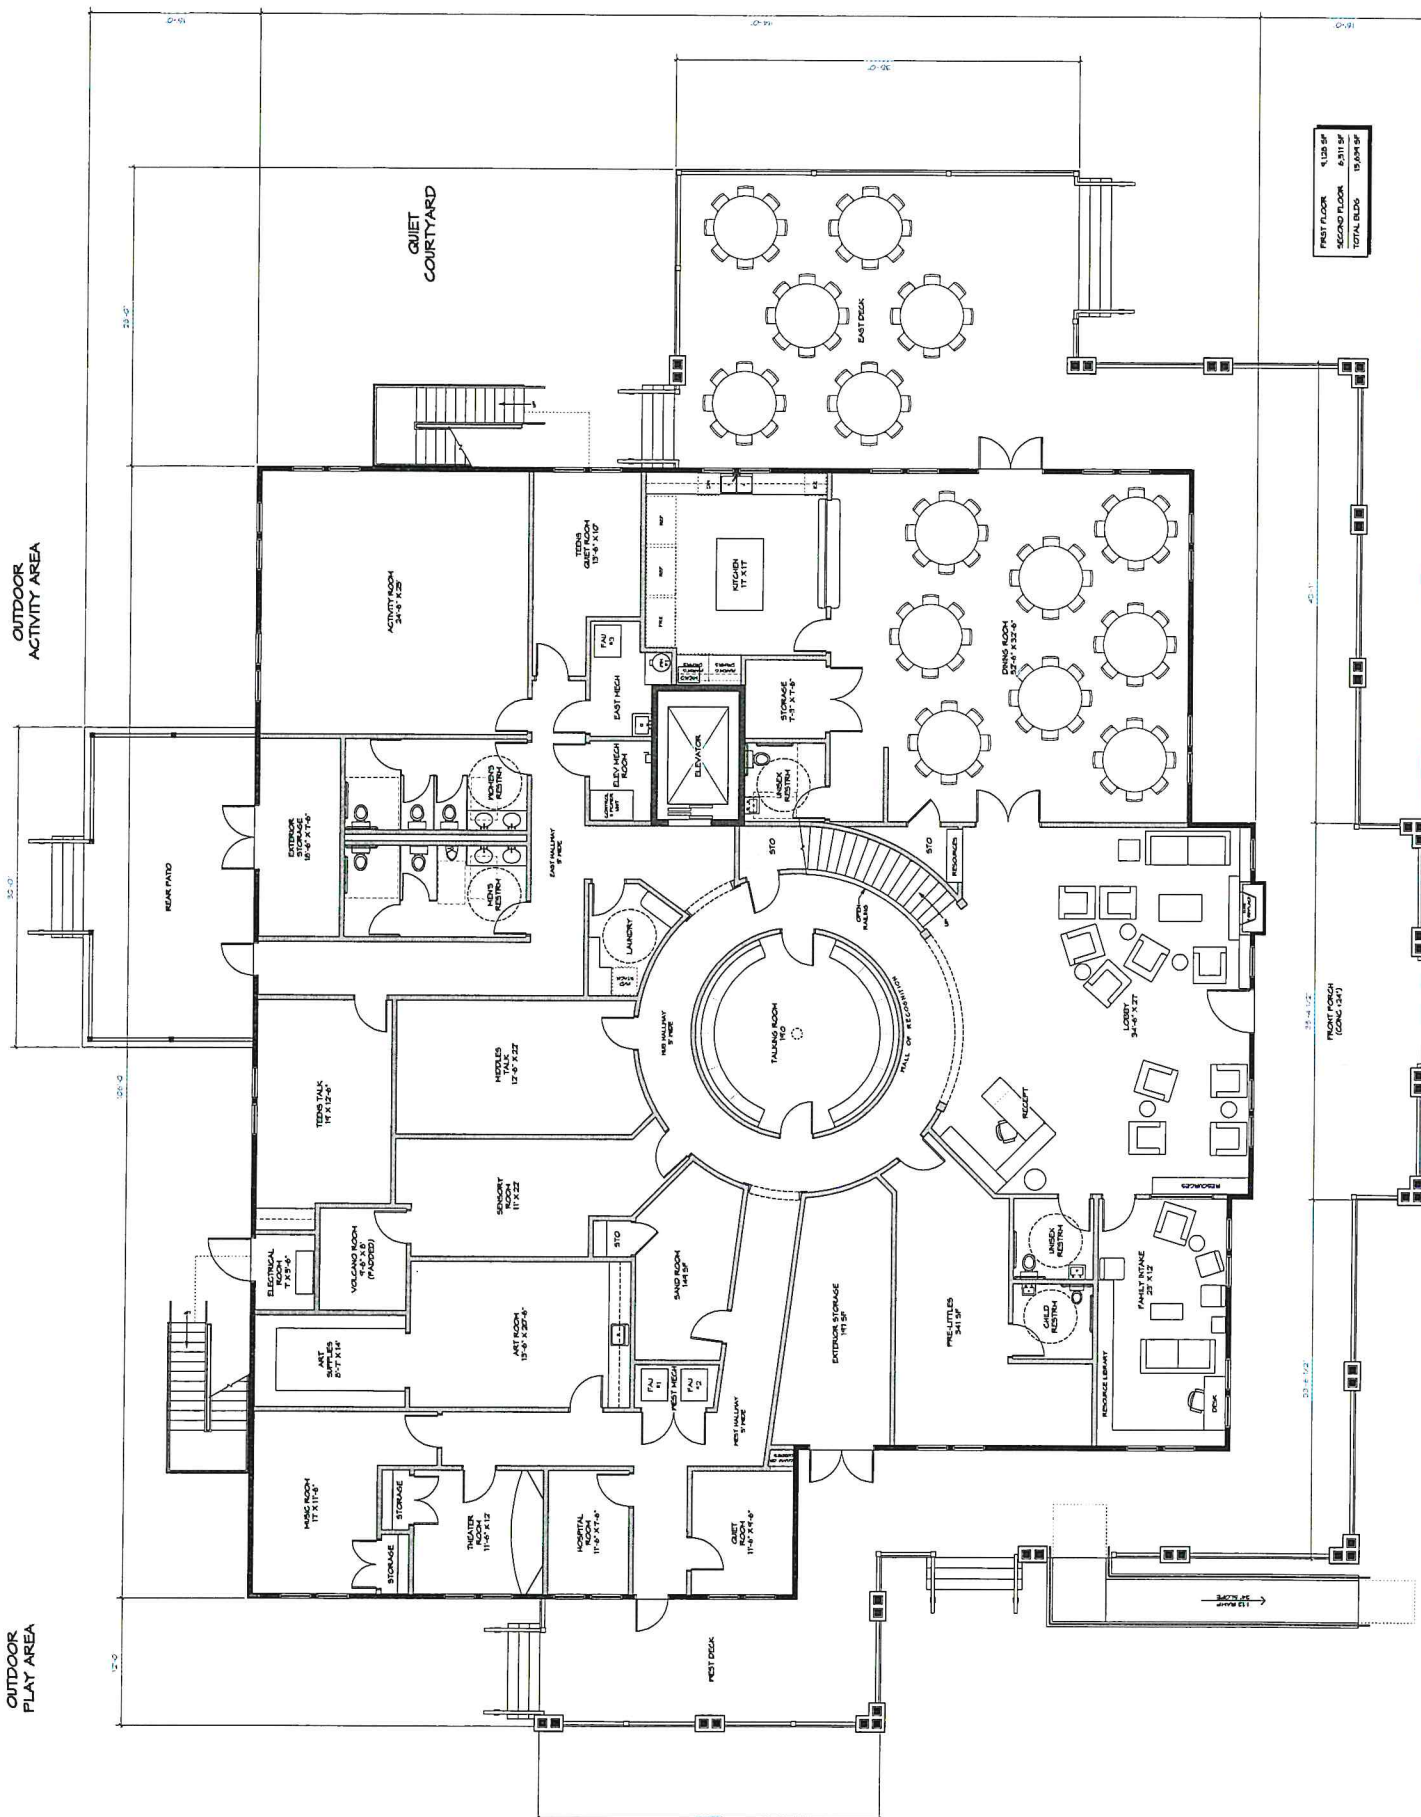

|              |           |
|--------------|-----------|
| FIRST FLOOR  | 4,123 SF  |
| SECOND FLOOR | 6,311 SF  |
| TOTAL BLDG   | 10,434 SF |

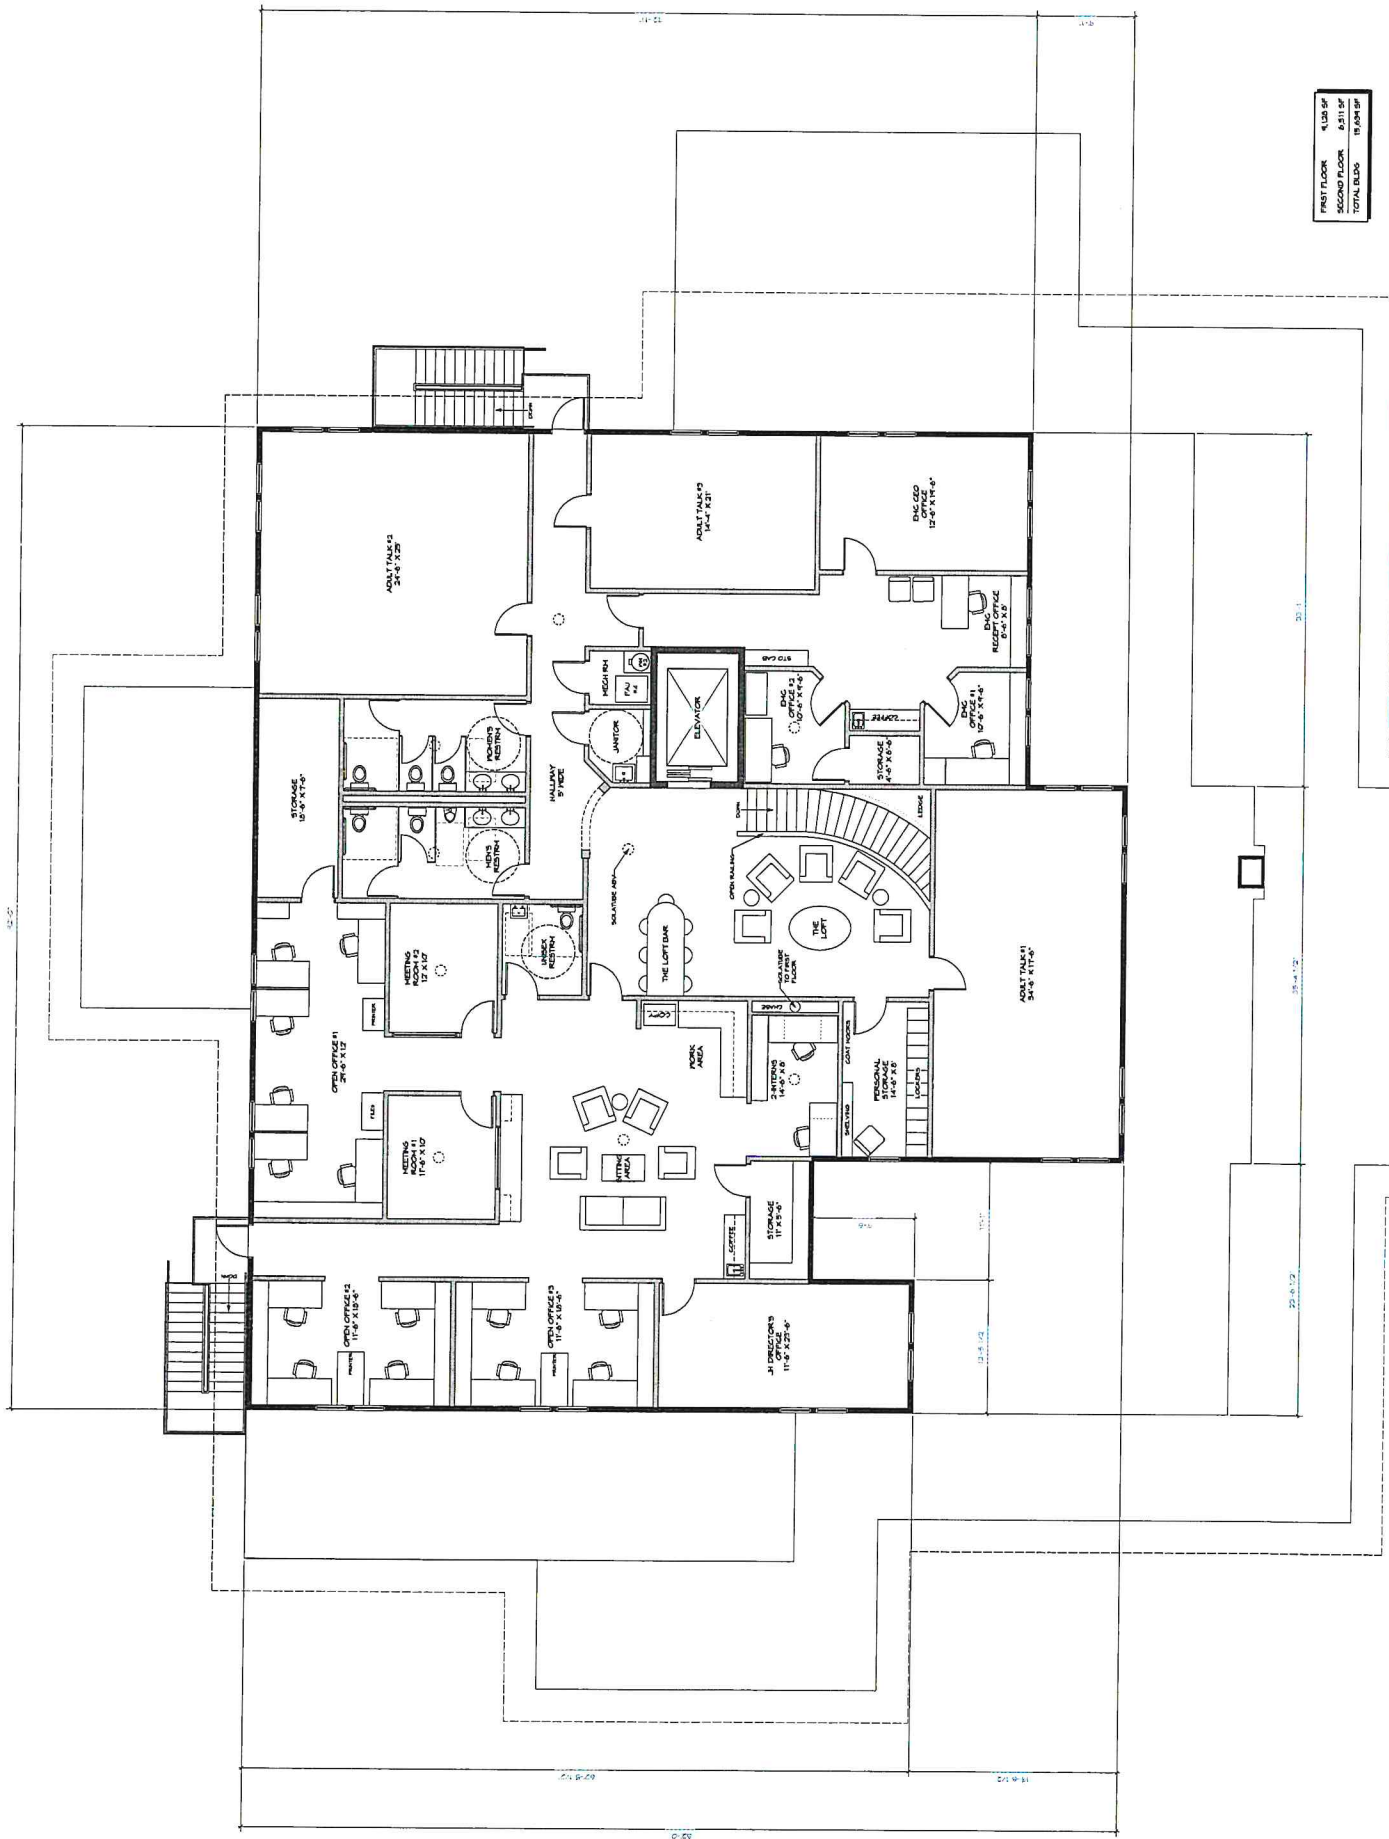


|              |           |
|--------------|-----------|
| FIRST FLOOR  | 4,138 SF  |
| SECOND FLOOR | 8,311 SF  |
| TOTAL BLDG   | 12,449 SF |

PRELIMINARY CONCEPT FOR  
JESSICA'S HOUSE


1 2ND FLOOR PLAN  
SCALE: 1/4" = 1'-0"

YEAKEL A.L.A. & LANDMEIER  
ARCHITECTURE & PLANNING  
710 E Main Street Ste. A, Turlock, CA 95380 • (209) 664-9144

PRELIMINARY CONCEPT FOR  
JESSICA'S HOUSE

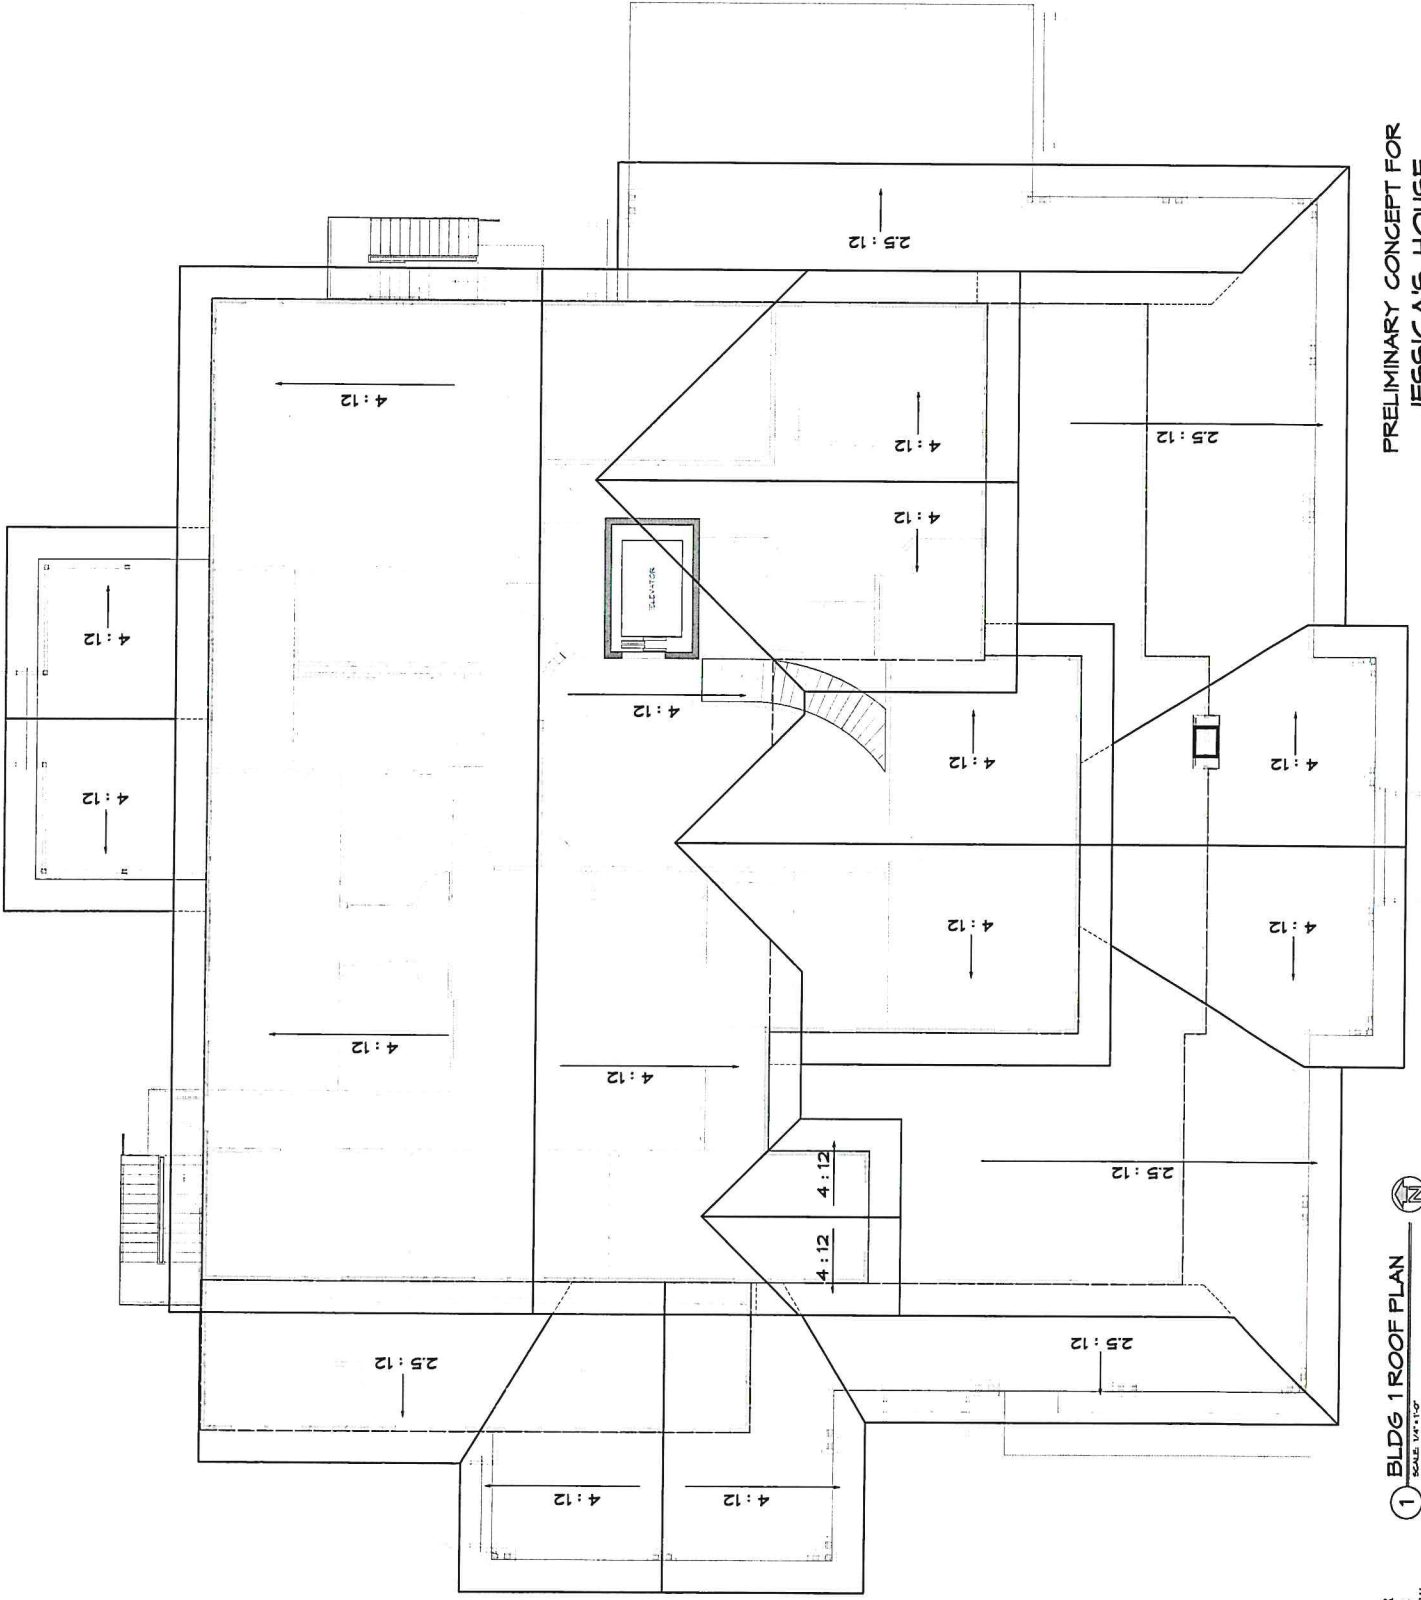


1 BLDG 1 ROOF PLAN  
SCALE: 1/4" = 1'-0"

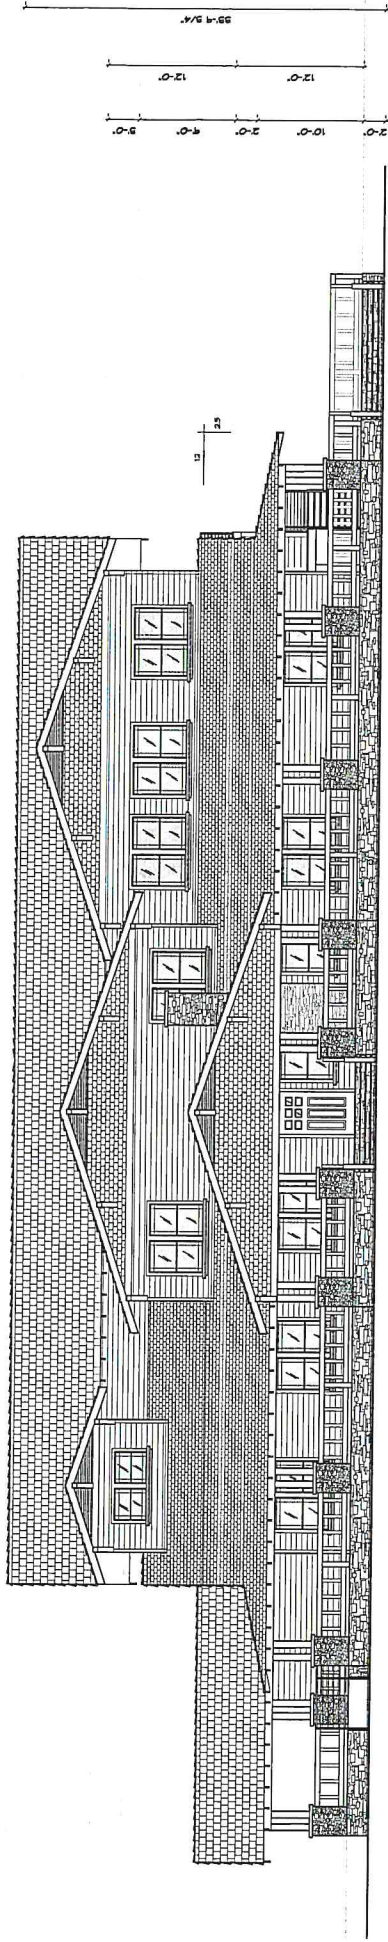


1 SOUTH ELEVATION

SCALE 1/4" = 1'-0"

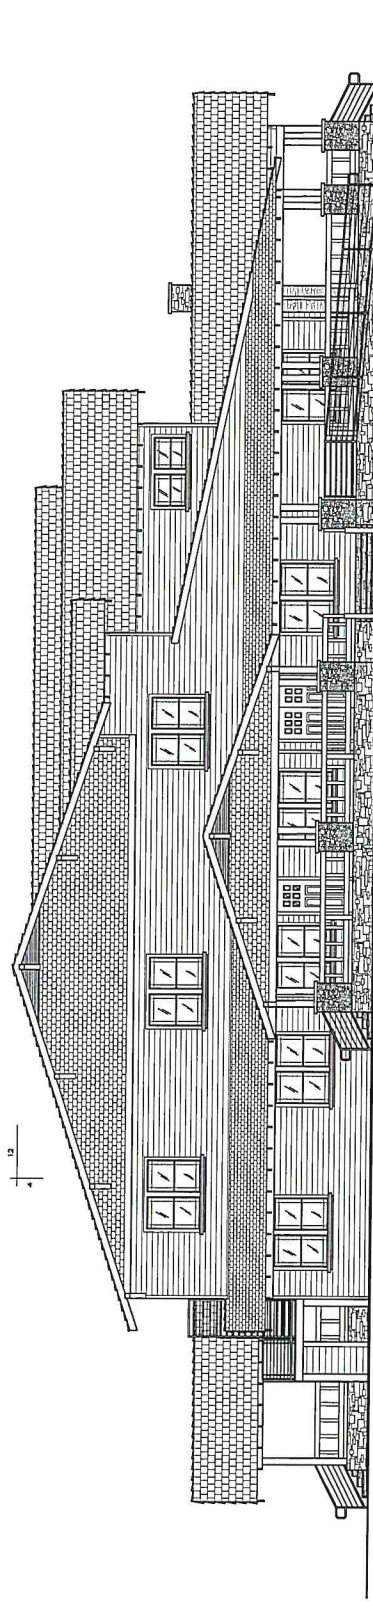


2 WEST ELEVATION

SCALE 1/4" = 1'-0"

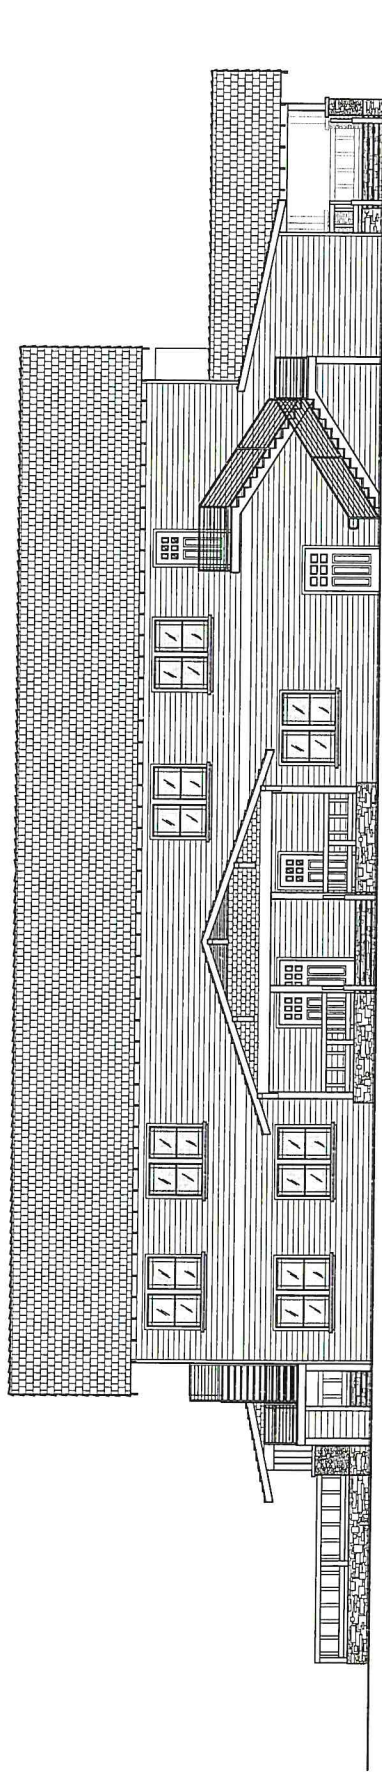

1 NORTH ELEVATION  
SCALE: 1/4" = 1'-0"

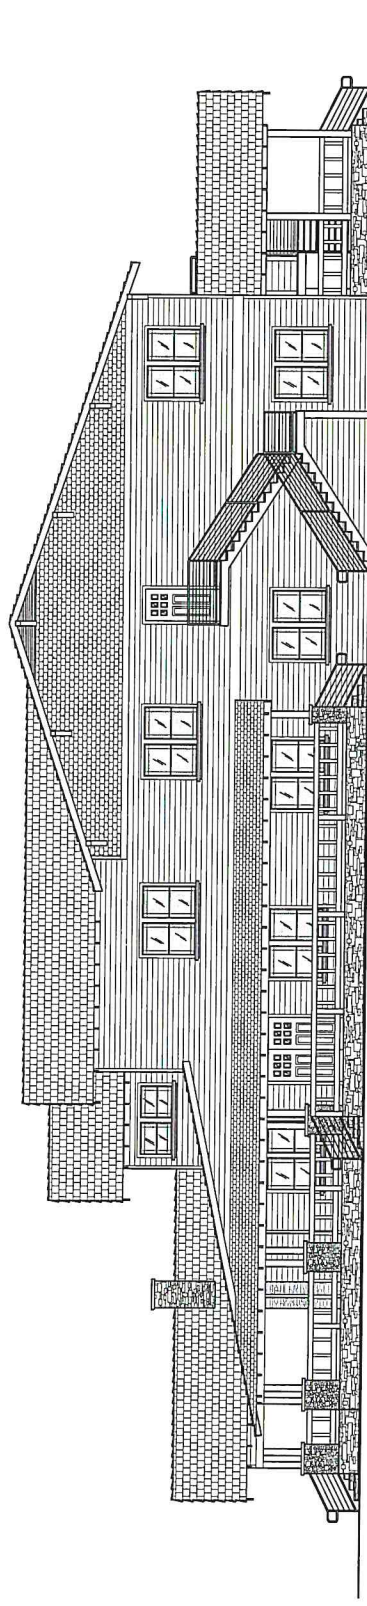

2 EAST ELEVATION  
SCALE: 1/4" = 1'-0"