



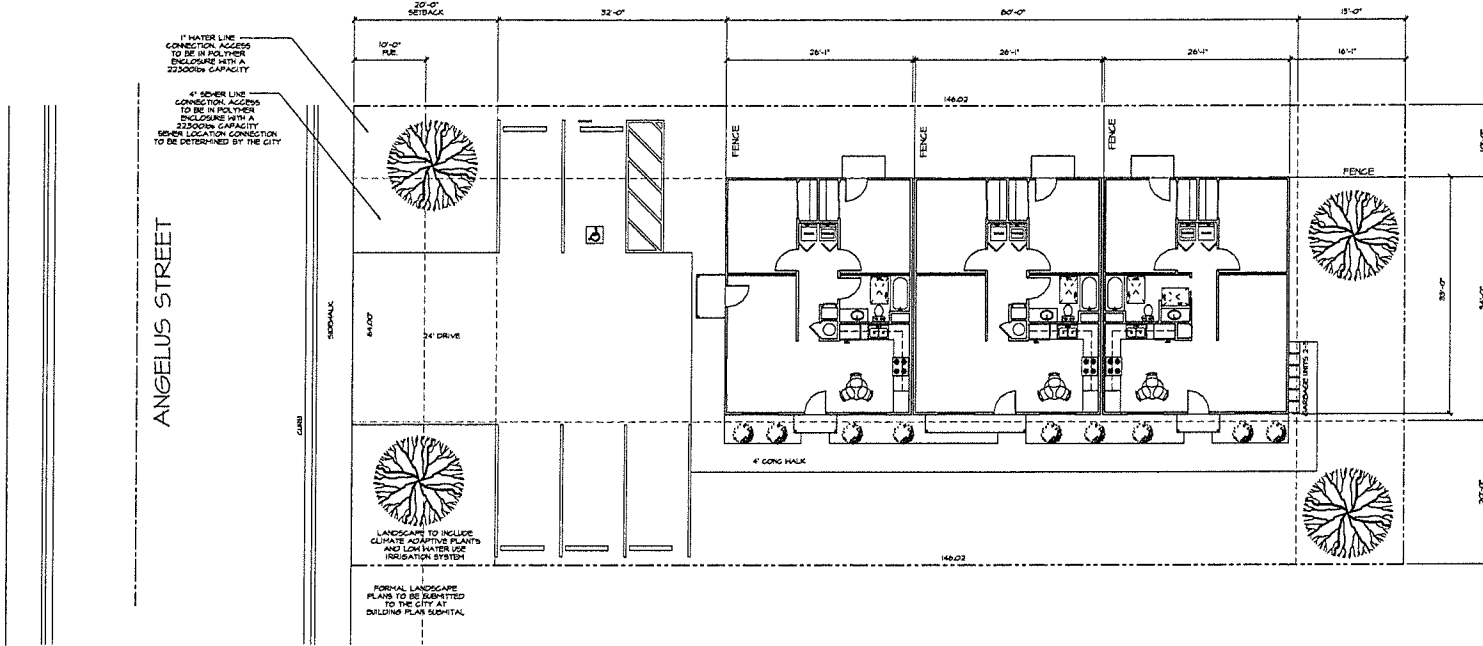

CONTRACTOR NOTE: THESE CONDITIONS SHALL REMAIN THE PROPERTY OF THE CLIENT AND SHALL BE RETURNED TO THE CLIENT UPON COMPLETION OF THE PROJECT. THE CLIENT SHALL BE RESPONSIBLE FOR OBTAINING ALL NECESSARY PERMITS AND APPROVALS FROM THE CITY OF TURLOCK AND THE CALIFORNIA DEPARTMENT OF WATER RESOURCES. 
PROJECT: SEQUERIA APARTMENT "A" ANGELUS STREET TURLOCK, CA	
SITE PLAN	
A&R DESIGN & DRAFTING 300 GARDEN STREET TURLOCK, CA 95354 TEL: 209.261.1111 WWW.A&RDESIGN.COM	
DATE	4/2/2022
SCALE	1/8"=1'-0"
DRAWN	RJ
JOB	SE0220XX
SHEET	SITE
OF	SHEETS

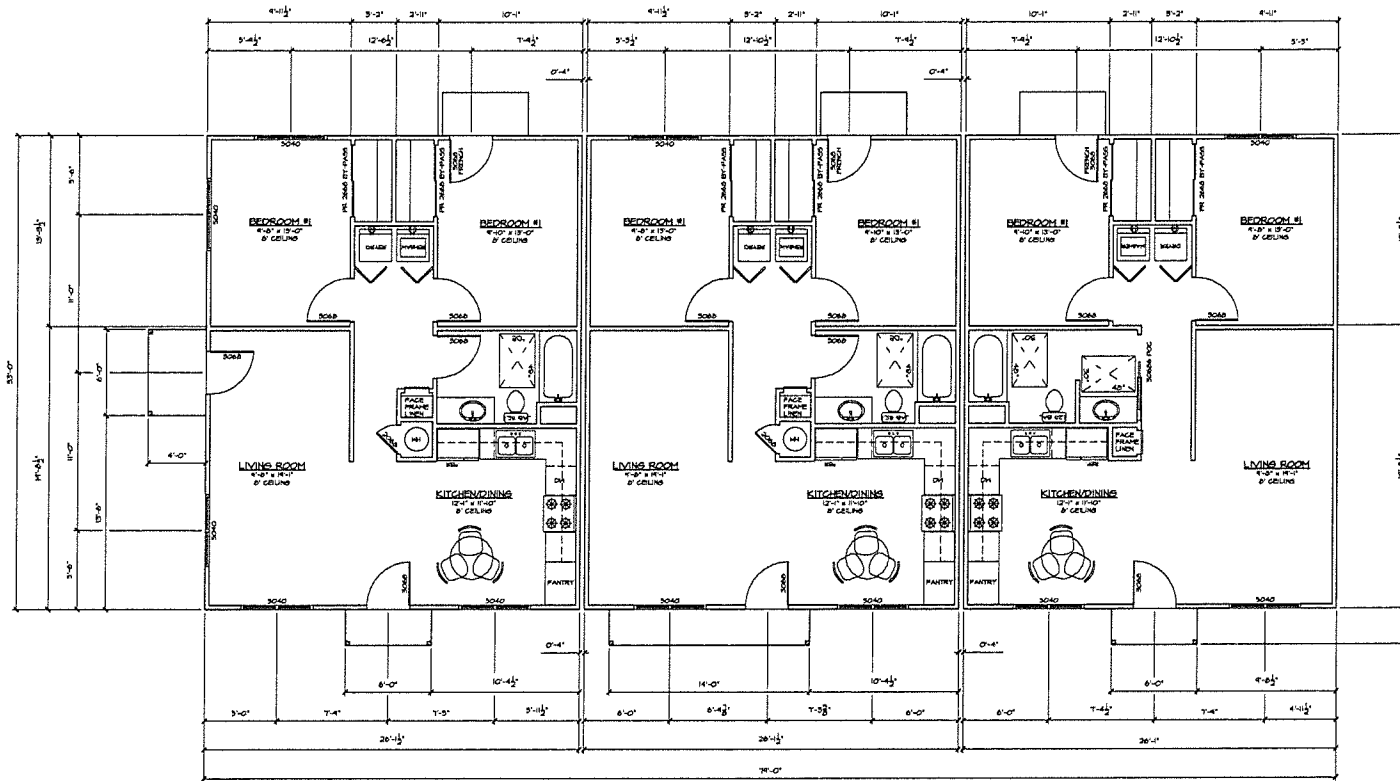

A&R DESIGN & DRAFTING SERVICE 330 GASTAVEN AVENUE LAKESIDE CITY, CALIFORNIA 92553 (951) 234-1111		PROJECT SEQUERIA APARTMENT "A" ANGELUS STREET TURLOCK, CA	REVISIONS BY DATE
DATE 4/3/2022		SCALE 1/4" = 1'-0"	DRAWN RJ
JOB SEQ2200XK		SHEET A-1	OF SHEETS

THESE CONSTRUCTION DOCUMENTS ARE THE PROPERTY OF A&R DESIGN & DRAFTING SERVICE. THEY ARE TO BE USED ONLY FOR THE PROJECT AND SITE SPECIFICALLY IDENTIFIED HEREIN. ANY REUSE, REPRODUCTION, OR MODIFICATION OF THESE DOCUMENTS WITHOUT THE WRITTEN CONSENT OF A&R DESIGN & DRAFTING SERVICE IS PROHIBITED.