




01 NORTH WEST ELEVATION (FUEL CANOPY)  
A1 SCALE: 1/4"=1'-0"

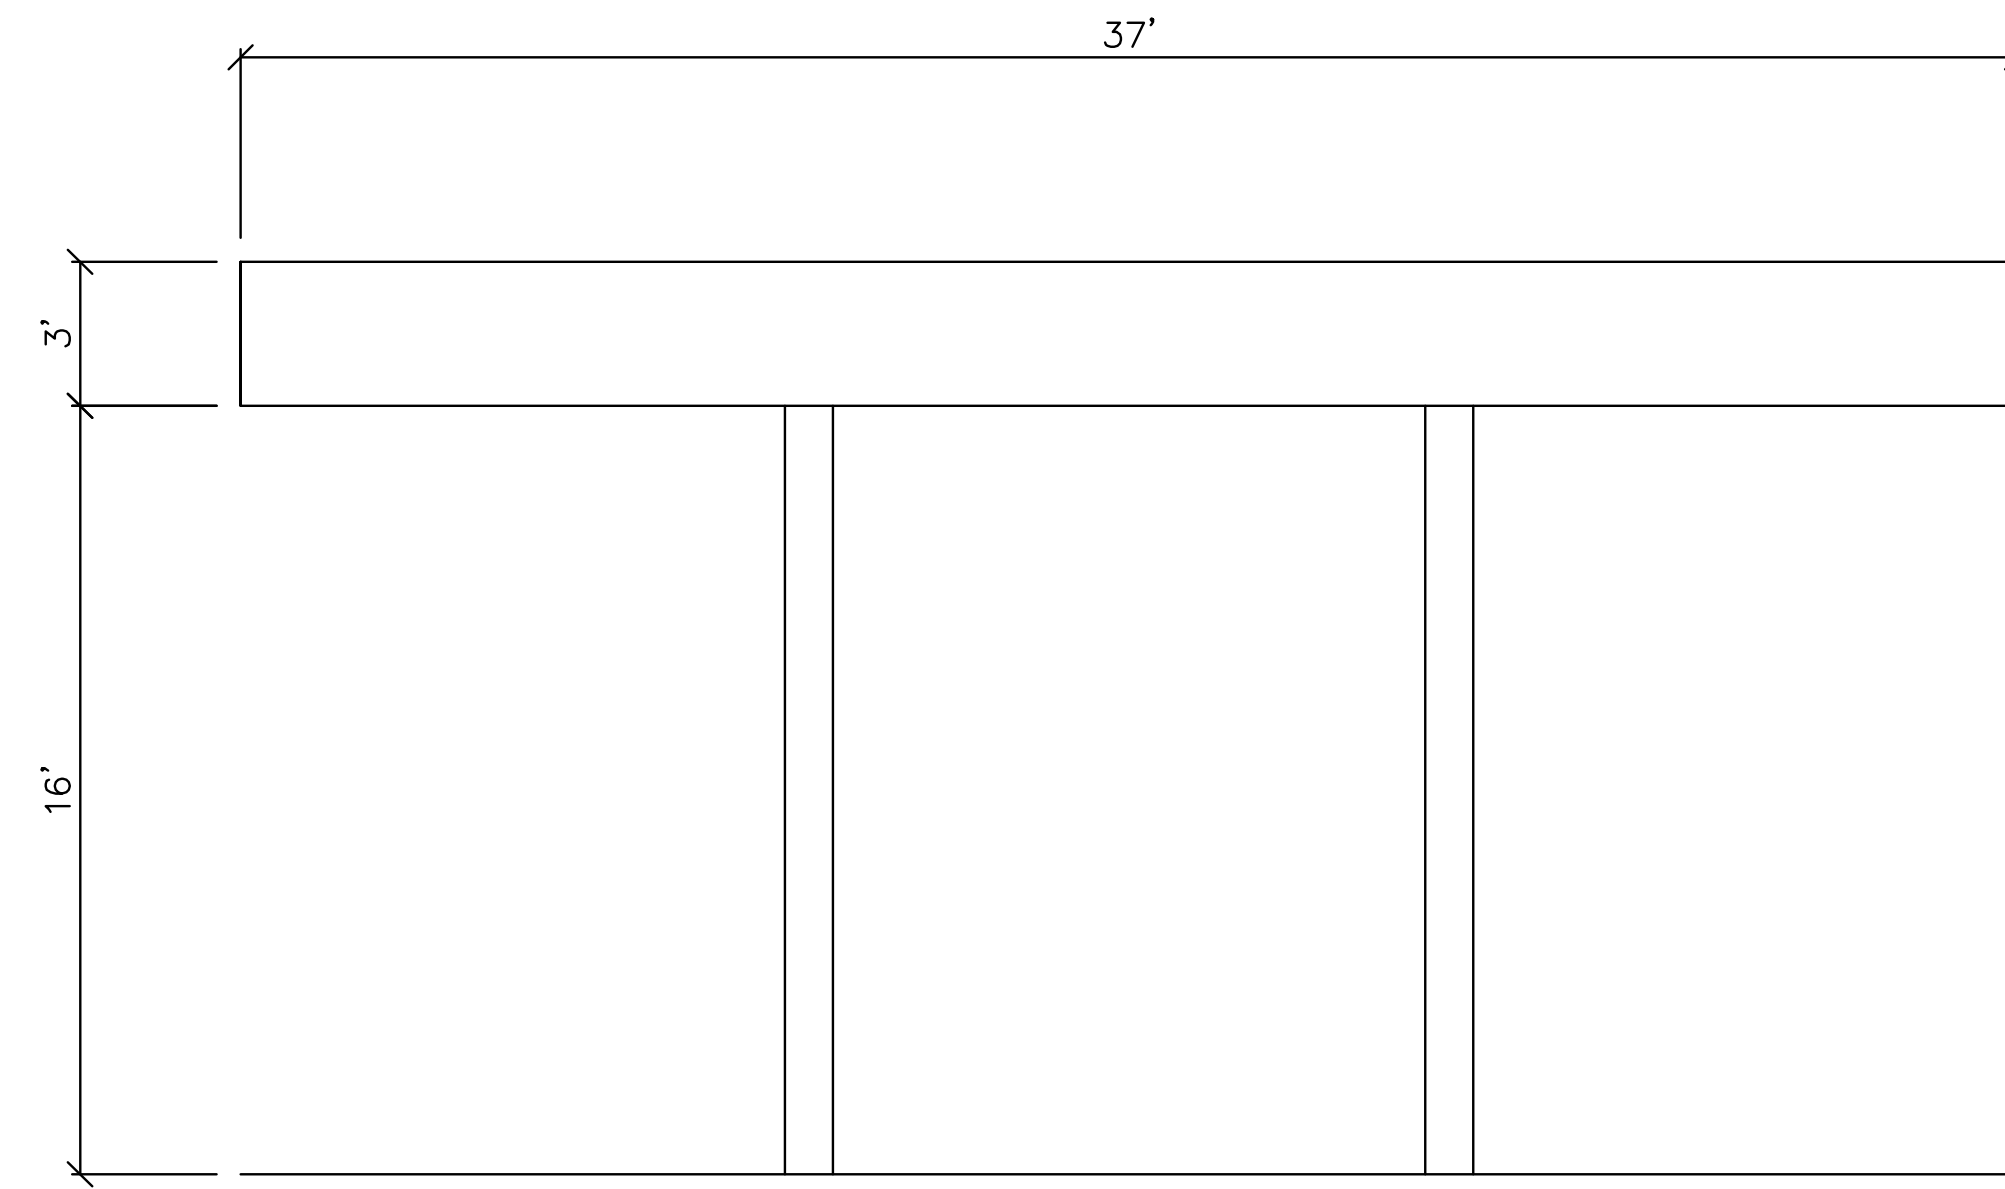

02 SOUTH EAST ELEVATION (FUEL CANOPY)  
A1 SCALE: 1/4"=1'-0"

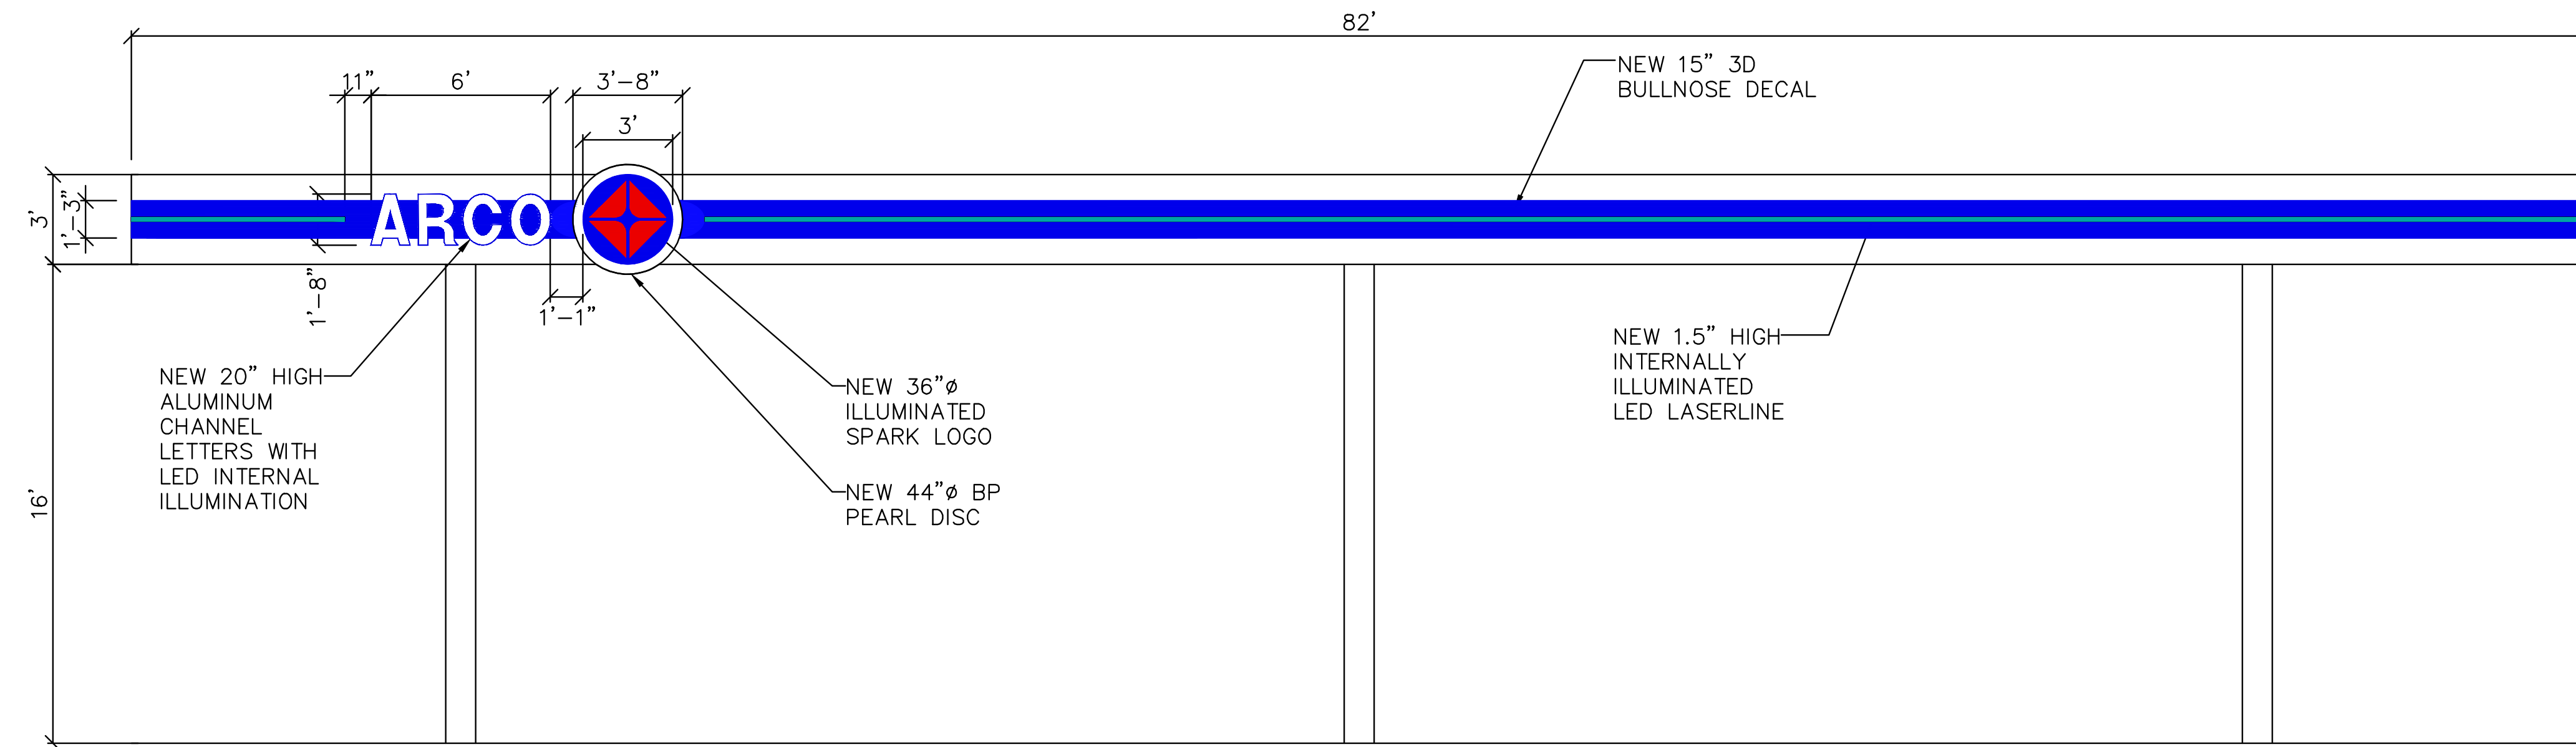


03 SOUTH WEST ELEVATION (FUEL CANOPY)  
A1 SCALE: 1/4"=1'-0"

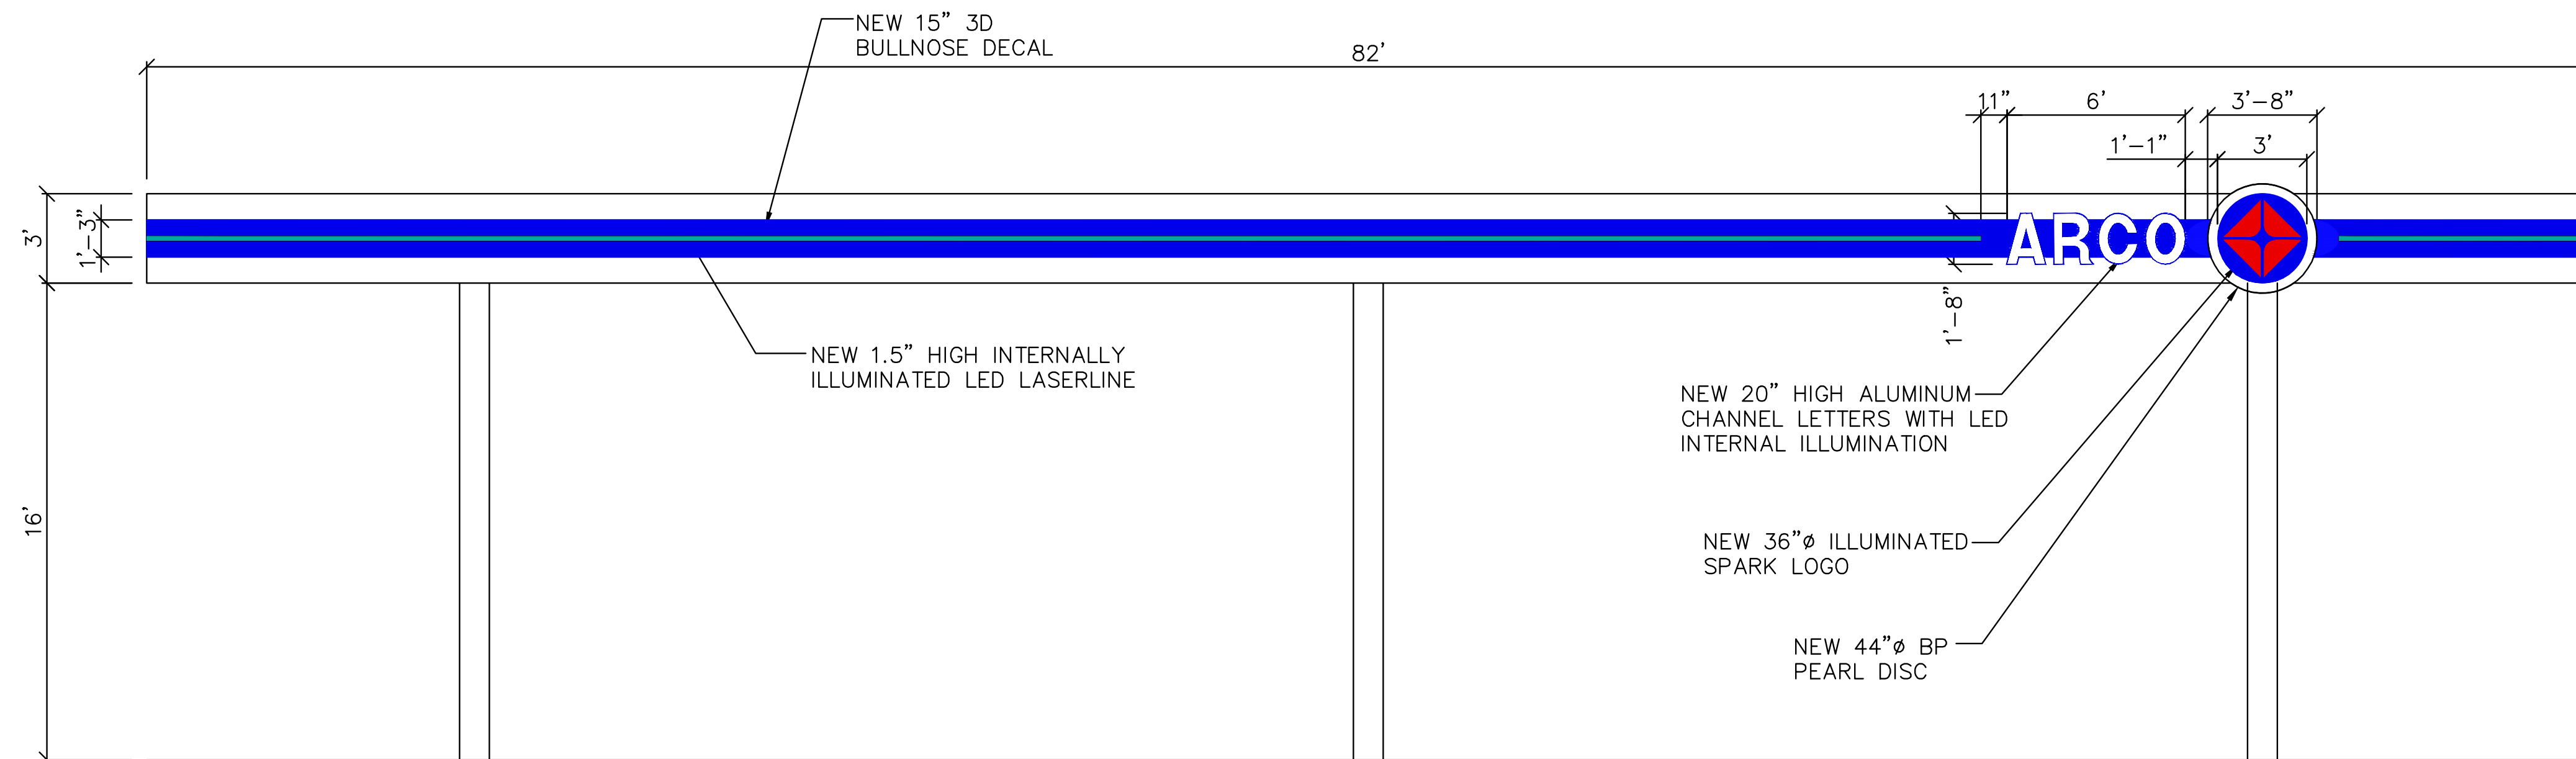

04 NORTH EAST ELEVATION (FUEL CANOPY)  
A1 SCALE: 1/4"=1'-0"

REVISIONS	BY
△ 8/05/2024	SK
△	
△	
△	
△	
△	
△	
△	
△	
△	
△	

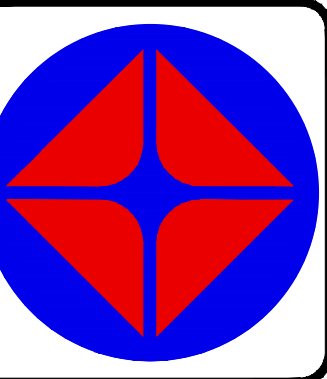

PLANS PREPARED BY:  
**A & S ENGINEERING INC.**  
 PLANNING ENGINEERING CONSTRUCTION MANAGEMENT  
 28405 SAND CANYON ROAD, SUITE B  
 CANYON COUNTRY, CA 91387  
 PHONE #: (661) 250-9300; FAX #: (661) 250-9333

INDEPENDENT ARCO STATION  
 STORE #: 4700 NORTH GOLDEN STATE BOULEVARD  
 ADDRESS: TURLOCK, CA 95362

DRAWN	SK
CHECKED	--
DATE	07/16/2024
SHT. TITLE	CANOPY ELEVATION
JOB NUMBER	-
SHEET	