



FISHER
CONSTRUCTION
GROUP
625 Fisher Lane
Burlington, WA 98233
T: 360.757.4094
F: 360.757.4005
www.fisherctg.com



REV	DATE
REV A	2018-09-06
REV B	2018-09-11
REV C	2018-09-12
REV D	2018-09-13
REV E	2018-09-17
PLANNING SUBMITTAL	2018-09-21


SITE PLANNING

AREA OF BUILDING, PAVING AND LANDSCAPE SURFACES:

TOTAL EXISTING BUILDINGS	419,276 SF	(24%)
TOTAL EXISTING PAVING	401,791 SF	(23%)
TOTAL EXISTING LANDSCAPE AREA	136,095 SF	(08%)
PROPOSED NEW BUILDINGS PHASE 1	244,350 SF	(14%)
PROPOSED NEW PAVING PHASE 1	114,838 SF	(06%)
TOTAL LANDSCAPE AREA PHASE 1	79,389 SF	(04%)
PROPOSED NEW BUILDINGS PHASE 2	212,500 SF	(12%)
PROPOSED NEW PAVING PHASE 2	62,192 SF	(04%)
TOTAL LANDSCAPE AREA PHASE 2	68,048 SF	(04%)

SITE TOTALS:

TOTAL ALL BUILDINGS	876,126 SF	(50.5%)
TOTAL ALL PAVING	578,821 SF	(33.0%)
TOTAL ALL LANDSCAPE AREA	283,533 SF	(16.5%)

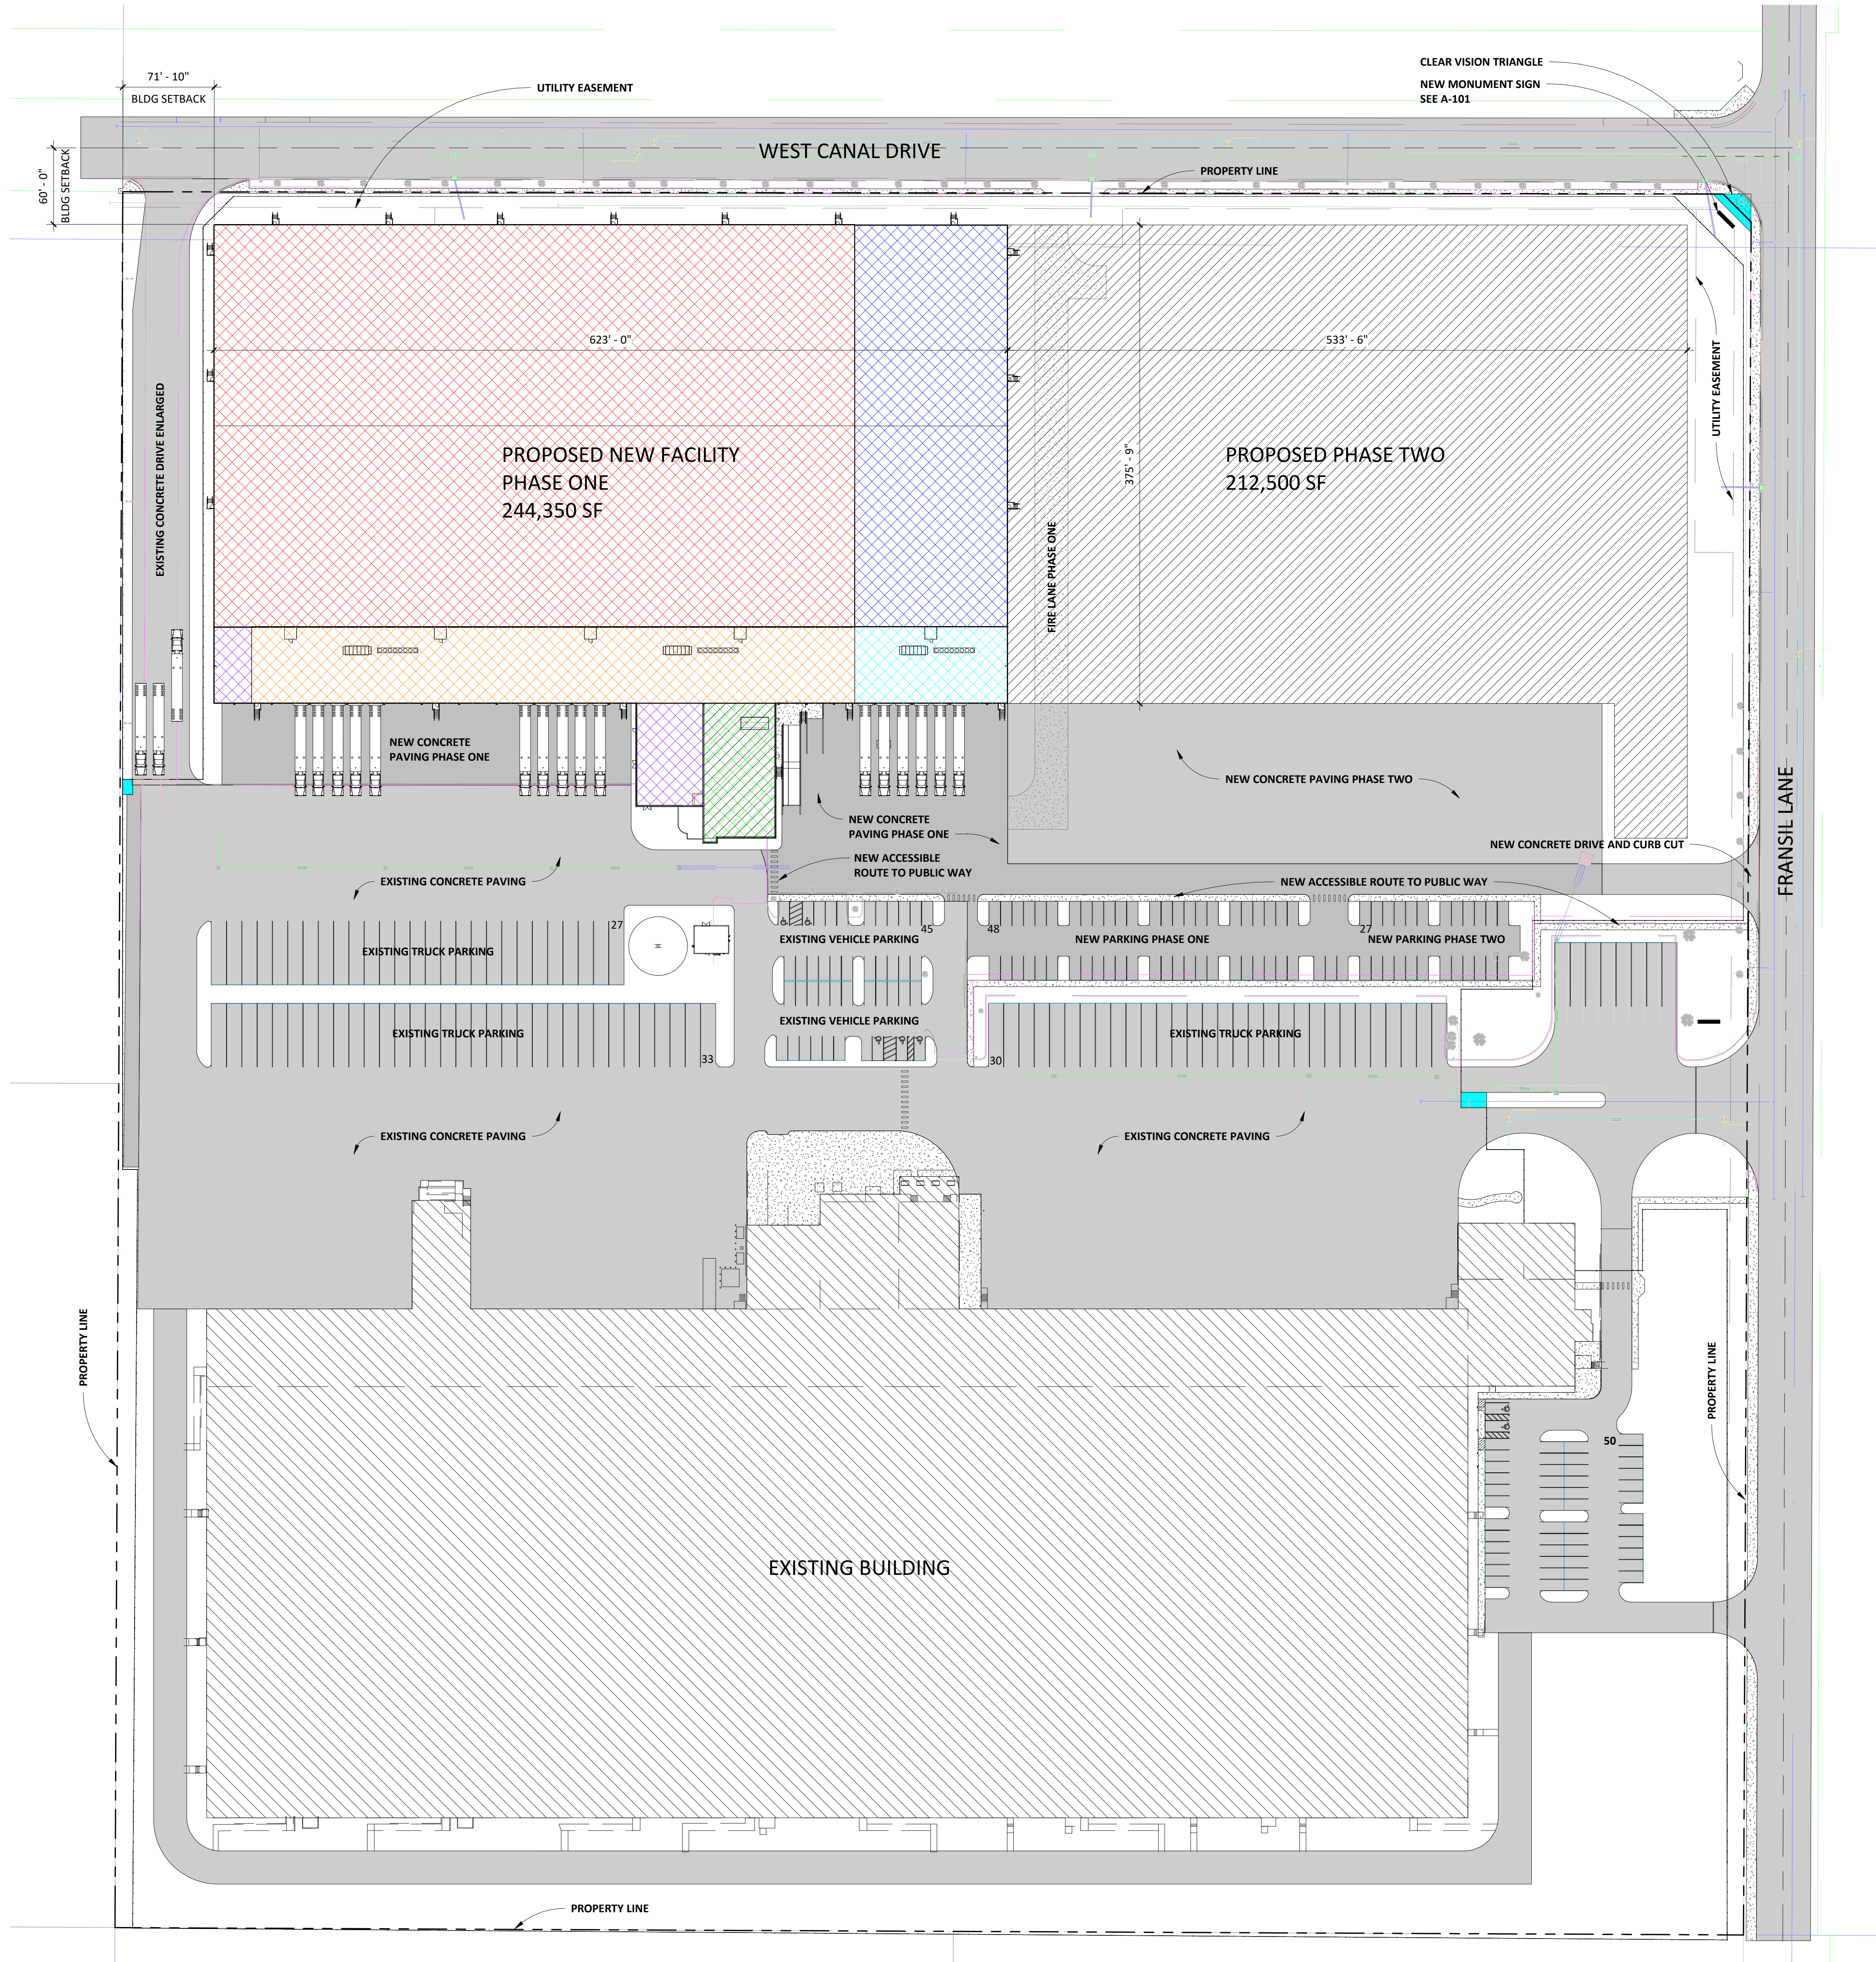

Stamp:

Sheet Title:

OVERALL SITE
PLAN

Project No: XXFXXX

Sheet No:

A100