

Filing Requested By:  
City of Turlock  
Planning Division  
156 S. Broadway, Suite 120  
Turlock, CA 95380-5456

FILED

2019 AUG 27 AM 8:09

When Filed Mail To:  
*Same as above*

STANISLAUS CO. CLERK-RECORDER  
**ASHIKA NARAYAN**

SPACE ABOVE THIS LINE RESERVED FOR CLERK'S USE ONLY

**CITY OF TURLOCK**  
 **Proposed Mitigated Negative Declaration**

City of Turlock  
156 S. Broadway, Suite 120  
Turlock, CA 95380-5456  
Telephone: (209) 668-5640  
Project located in Stanislaus County.  
Time period provided for review: 30 days.

August 26, 2019

**NOTICE OF INTENT TO ADOPT A MITIGATED NEGATIVE DECLARATION**

**PROJECT TITLE:** MINOR DISCRETIONARY PERMIT 2019-06  
(TURLOCK ONE STOP VALERO)  
SCH#2019080095

**PROJECT APPLICANT:** AMARPREET KAUR & AMAN SACHDEVA

**PROJECT DESCRIPTION:** Turlock One-Stop Valero has submitted an application requesting approval to construct a gas station with a 6-pump fuel island and canopy (3,572 square feet), an approximately 5,500 square foot convenience mart with a drive-through for a yet unidentified quick serve restaurant, and an approximately 2,400 square foot drive-through car wash with vacuum stalls and canopy (approximately 1,800 square feet). On-and off-site improvements will include paving, parking, parking stall striping, trash enclosure, landscaping, curb, gutter and sidewalks. The applicant will also be applying for a Type 21 alcohol license to allow the sale of beer, wine, and distilled spirits off the premises

**PROJECT LOCATION:** 2500 Fulkerth Road  
Stanislaus County APN 089-019-021

**RESPONSE PERIOD STARTS:** August 29, 2019  
**RESPONSE PERIOD ENDS:** September 30, 2019 at 5:00 PM

**PUBLIC HEARING:** NA

**RECOMMENDED FINDINGS:** Pursuant to Public Resources Code Section 21080(c)(2) and CEQA Guidelines Section 15168(c)(1), the City of Turlock, as lead agency for the proposed project, has prepared an initial study to make the following findings:

1. Pursuant to CEQA Guidelines Section 15162, the proposed activity is adequately described and is within the scope of the General Plan EIR and the Northwest Triangle Specific Plan Mitigated Negative Declaration.
2. All feasible mitigation measures developed in the General Plan EIR and the Northwest Triangle Specific Plan Mitigated Negative Declaration have been incorporated into the project.
3. Pursuant to Public Resources Code Sections 21080(c)(2) and 21157.5, the initial study prepared for the proposed project has identified potential new or significant effects that were not adequately analyzed in the General Plan EIR and the Northwest Triangle Specific Plan Mitigated Negative Declaration, but

NOTICE OF INTENT TO ADOPT A MITIGATED NEGATIVE DECLARATION

Page 2 of 3

- 
- feasible mitigation measures have been incorporated to revise the proposed subsequent project to avoid or mitigate the identified effects to a point where clearly no significant effects would occur.
4. There is no substantial evidence before the lead agency that the subsequent project, as revised, may have a significant effect on the environment.
5. The analyses of cumulative impacts, growth inducing impacts, and irreversible significant effects on the environment contained in the General Plan EIR and the Northwest Triangle Specific Plan Mitigated Negative Declaration are adequate for this subsequent project.
6. Pursuant to CEQA Guidelines Section 15093, a Statement of Overriding Considerations was adopted for the General Plan EIR (City Council Resolution 2012-156). As identified in the Turlock General Plan EIR, development in the project area would result in significant, and unavoidable, impacts in the areas of noise, regional air quality, and the eventual loss of agricultural land. The magnitude of these impacts can be reduced, but not eliminated by the mitigation measures referenced in the initial study prepared for this project and General Plan EIR. Therefore, mitigation measures identified in the General Plan EIR, and its respective Statements of Overriding Considerations, are adequate to mitigate the impacts from the proposed project where feasible, and are hereby incorporated by reference.
7. Pursuant to Public Resources Code Section 21157.6(a), having reviewed the General Plan EIR and the Northwest Triangle Specific Plan Mitigated Negative Declaration, the City of Turlock finds and determines that:
- No substantial changes have occurred with respect to the circumstances under which the General Plan EIR and the Northwest Triangle Specific Plan Mitigated Negative Declaration were certified, and
  - That there is no new available information which was not and could not have been known at the time Documents used in preparation of this Proposed Mitigated Negative Declaration, are available for public review at the address below.
8. Whereas, on June 13, 2017, the City of Turlock adopted minor changes, deletions, and additions to the project described in the Northwest Triangle Specific Plan Amendment 2017 and certified an Addendum to the Mitigated Negative Declaration demonstrating that the preparation of a Subsequent Environmental Impact Report (EIR) was not required, pursuant to Section 15162 of the California Environmental Quality Act, because none of the following findings could be made:
- Substantial changes are proposed in the project which will require major revisions of the previous EIR due to the involvement of new significant environmental effects or a substantial increase in the severity of previously identified significant effects;
  - Substantial changes occur with respect to the circumstances under which the project is undertaken which will require major revisions of the previous EIR due to the involvement of new significant environmental effects or a substantial increase in the severity of previously identified significant effects; or
  - New information of substantial importance, which was not known and could not have been known with the exercise of reasonable diligence at the time the previous EIR was certified as complete, shows any of the following:
    - The project will have one or more significant effects not discussed in the previous EIR;
    - Significant effects previously examined will be substantially more severe than shown in the previous EIR;
    - Mitigation measures or alternatives previously found not to be feasible would in fact be feasible, and would substantially reduce one or more significant effects of the project, but the project proponents decline to adopt the mitigation measure or alternative; or
    - Mitigation measures or alternatives which are considerably different from those analyzed in the previous EIR would substantially reduce one or more significant effects on the environment, but the project proponents decline to adopt the mitigation measure or alternative.


City of Turlock, City Hall  
Planning Division  
156 South Broadway, Suite 120  
Turlock, CA 95380-5456  
Telephone: (209) 668-5640

NOTICE OF PROPOSED MITIGATED NEGATIVE DECLARATION

Page 3 of 3

---

You can view the Initial Study Checklist and any related documents for this project on our website at:  
<http://ci.turlock.ca.us/buildinginturlock/planninglandusepermitting/planningprojects/>

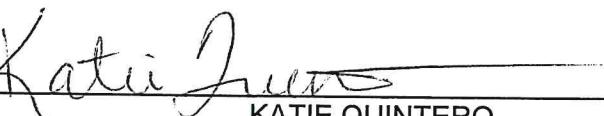BY:   
KATIE QUINTERO  
DEPUTY DIRECTOR DEVELOPMENT SERVICES/PLANNING MANAGER  
ENVIRONMENTAL REVIEW

Enclosure:      Initial Study  
                    Site Plan



1	2	3
4	5	6
7	8	9
10	11	12

1


RICHARD HERZOG CONSULTATION INC.

100 EAST MCKEEAN AVENUE  
REEDLEY, CA 93654  
(661) 722-7777  
FAX: (661) 722-7777  
E-MAIL: RICHARD@HERZOG.COM  
WEBSITE: HERZOGCONSULTATION.COM

TRUCKEE ONE STOP VALLEY  
ONE STOP VALLEY, LLC  
999 EAST MCKEEAN AVENUE  
REEDLEY, CA 93654  
(661) 722-1111  
FAX: (661) 722-1111  
E-MAIL: TRUCKEEONESTOPVALLEY@GMAIL.COM  
WEBSITE: TRUCKEEONESTOPVALLEY.COM

2500 PINEBERRY ROAD  
TRUCKEE, CA 95726  
(530) 582-4747  
FAX: (530) 582-4747  
E-MAIL: 2500PINEBERRY@GMAIL.COM  
WEBSITE: 2500PINEBERRY.COM

1

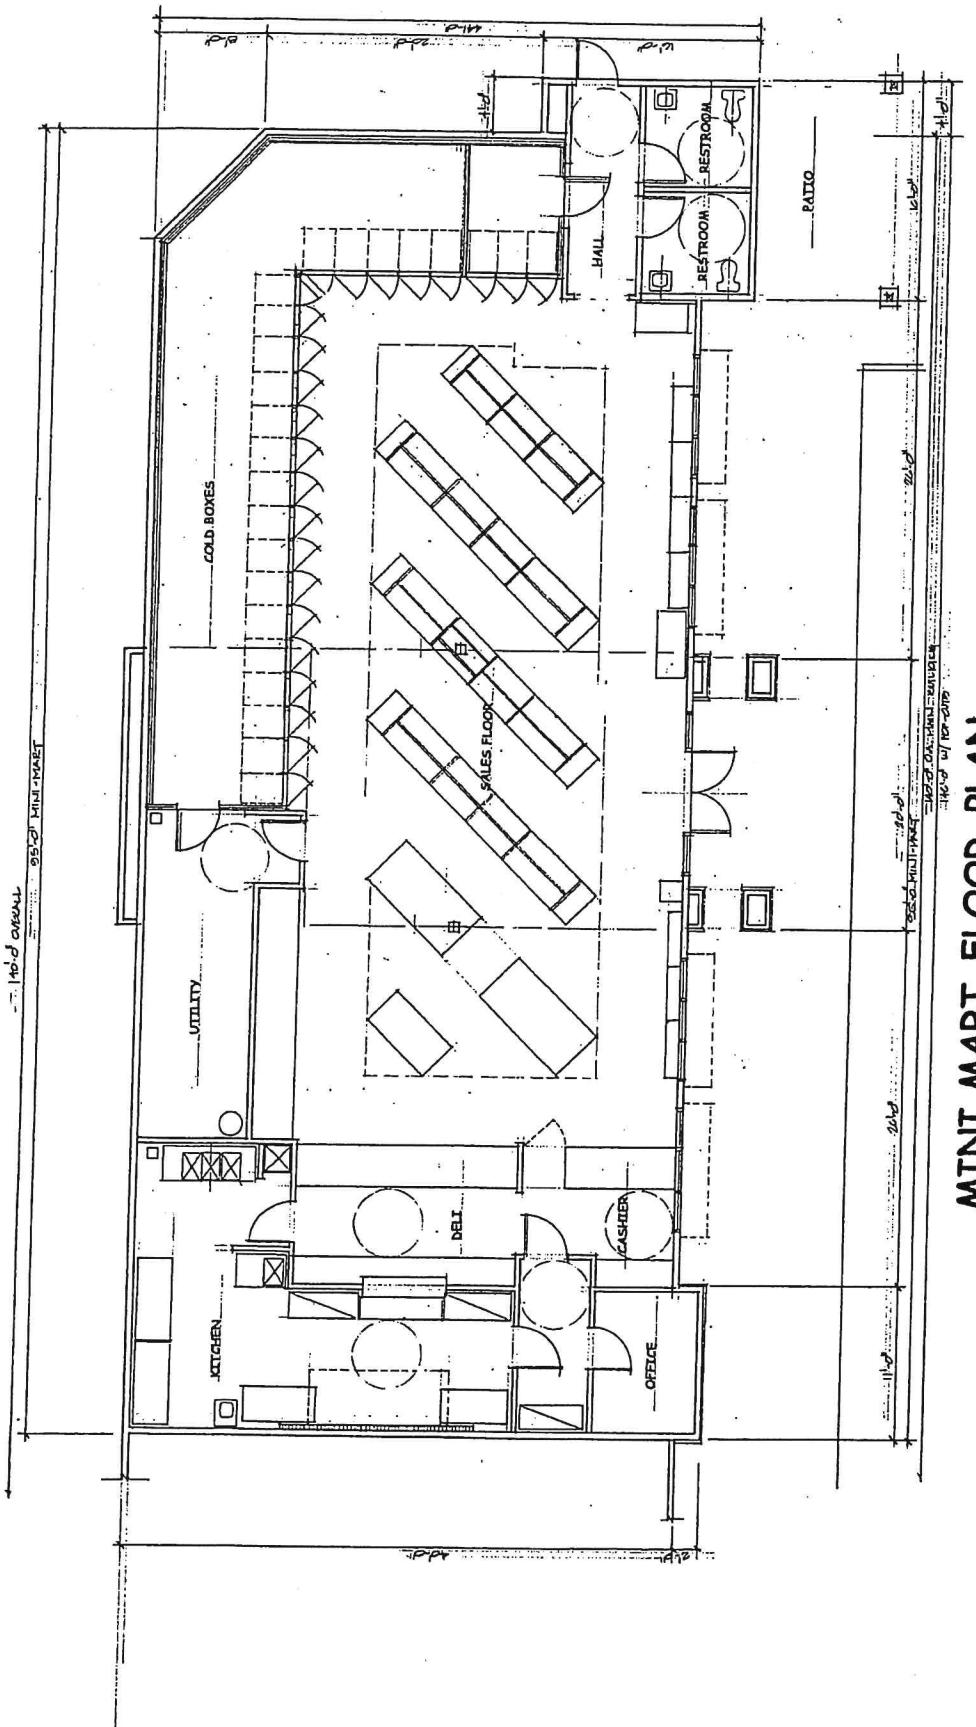


## MINI MART FLOOR PLAN

WALL SECTION	CEILINGS	WALLS	FLOOR
WALLS	CEILINGS	WALL SECTION	FLOOR
WALLS	CEILINGS	WALL SECTION	FLOOR
WALLS	CEILINGS	WALL SECTION	FLOOR

RICHARD HERZOG CONSTRUCTION INC.  
107 NATION HIGHWAY AVE  
GLEN COTTAGE, NY 10505  
(609) 846-1919  
FAX: (609) 846-7777  
ONE STOP VALLEY  
99 EAST MAINSTREET AVENUE  
BEEBE, NJ 07704  
TEL: (973) 645-1100  
FAX: (973) 645-1101  
TRUCK ONE STOP VALLEY  
200 PINEBROOK ROAD  
NEWARK, NJ 07105  
TEL: (201) 645-1200  
FAX: (201) 645-1201


1.1  
QSR FLOOR PLAN  
ONE STOP VALLEY  
99 EAST MAINSTREET AVENUE  
BEEBE, NJ 07704  
TEL: (973) 645-1100  
FAX: (973) 645-1101  
TRUCK ONE STOP VALLEY  
200 PINEBROOK ROAD  
NEWARK, NJ 07105  
TEL: (201) 645-1200  
FAX: (201) 645-1201

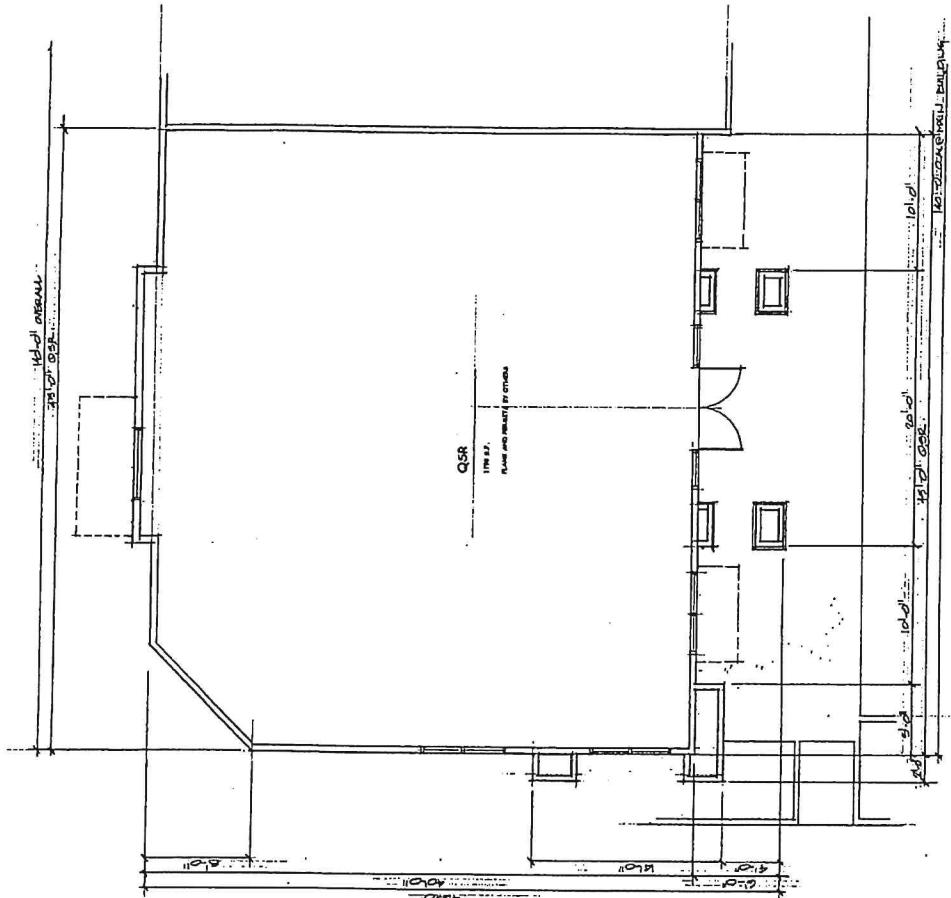

## QSR FLOOR PLAN

Scale: 1/4" = 1'-0"


17'0" x 15'0"

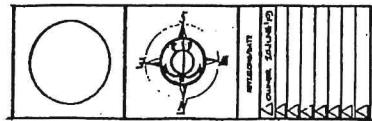

RICHARD HERZOG CONSTRUCTION INC.  
ONE STOP VALUE  
998 EAST MANNING AVENUE  
IRVINE, CA 92618  
(714) 777-1162


TRADECO, CA. 93300  
2000 PINEBURN ROAD  
IRVINE, CA 92618  
(714) 777-1162

1.2

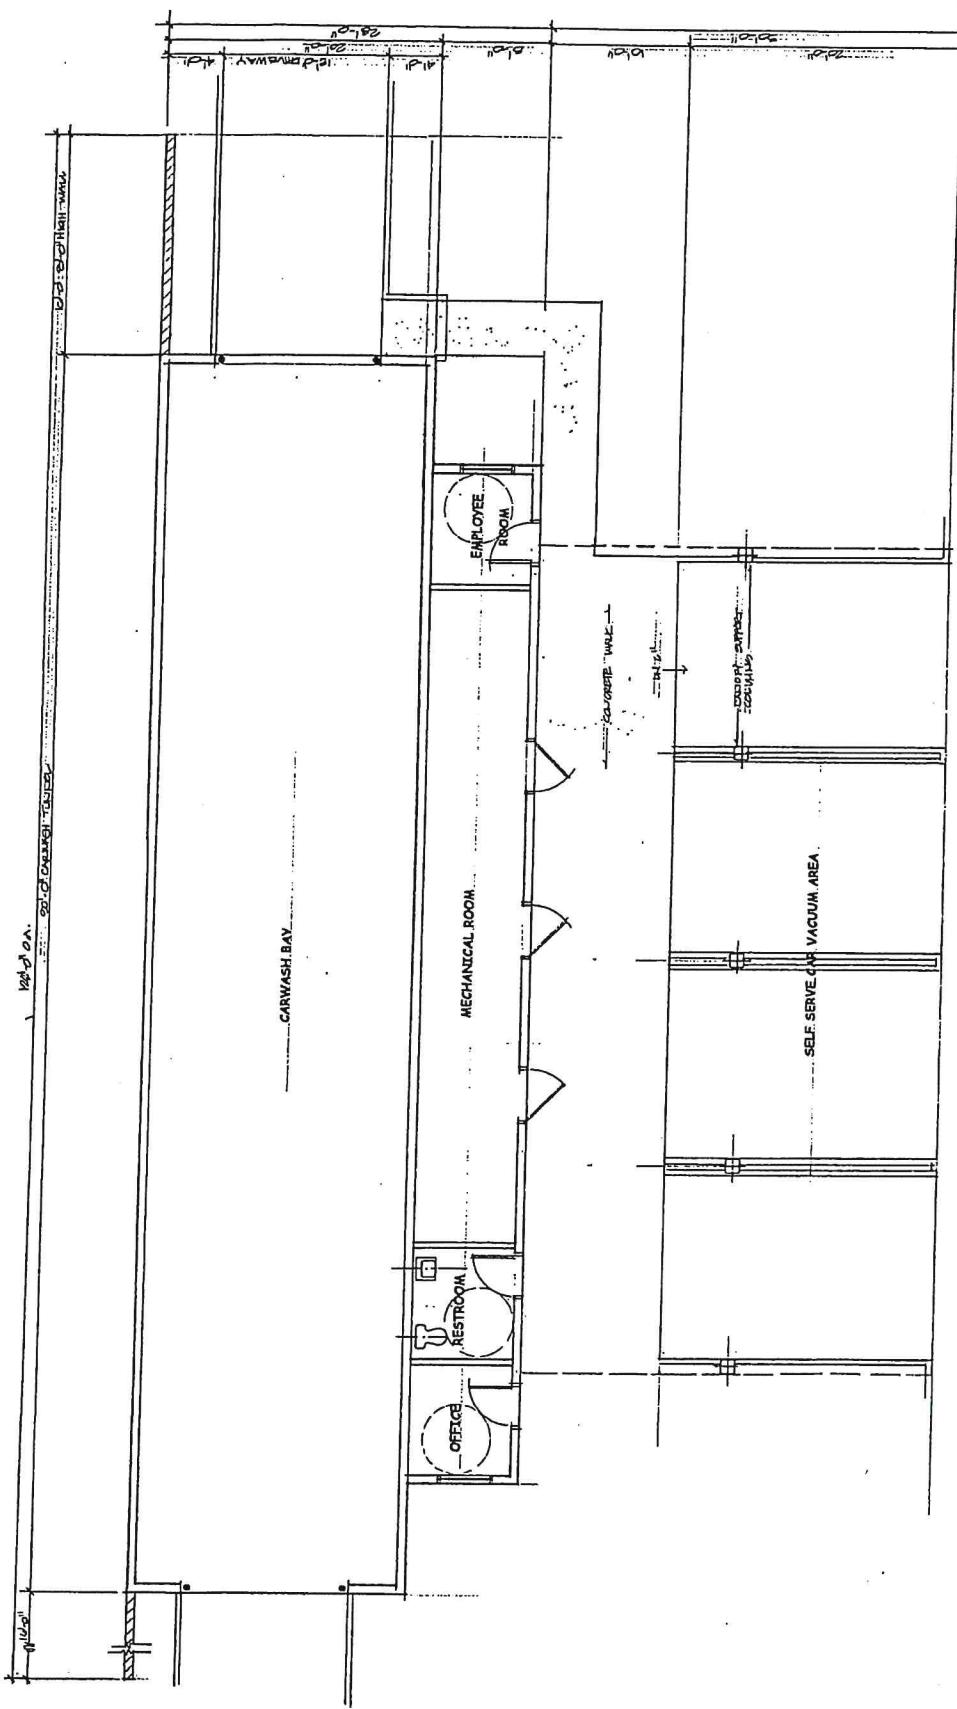


## FLOOR PLAN

MAN ELEVATION	
MAIN ELEVATION	
MAIN ELEVATION	
MAIN ELEVATION	

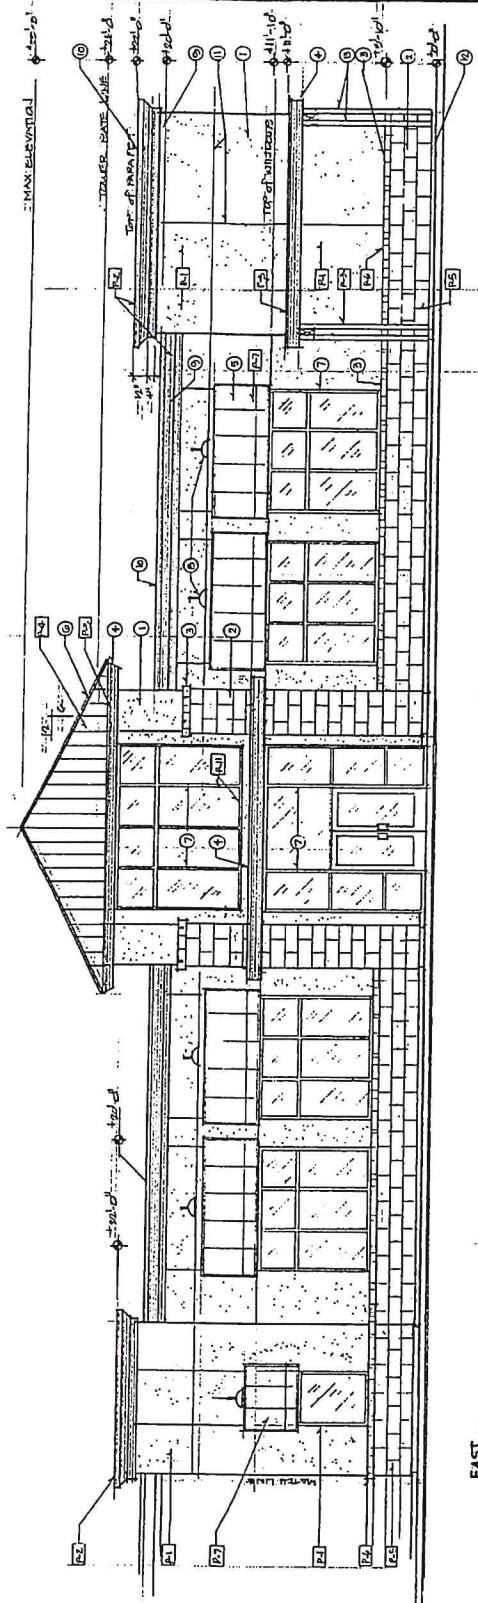

EAST

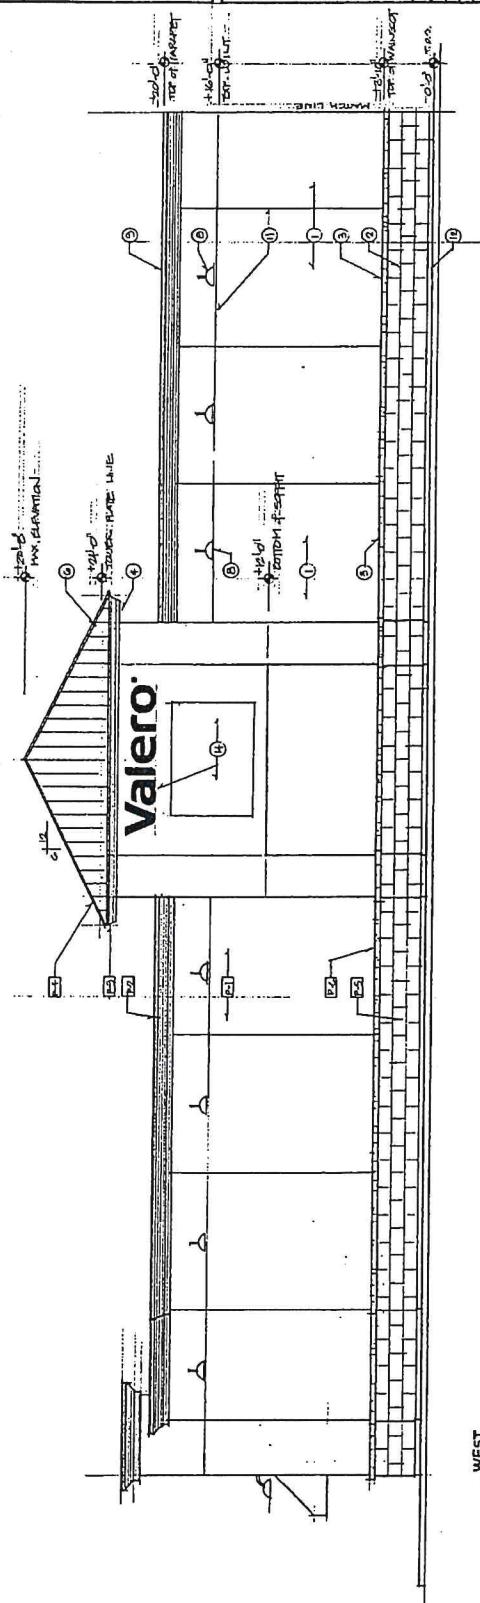


WEST

## ELEVATIONS


SEE COLOR SECTION ON SHEET 22.

ONE STOP ALARMS, LLC	999 EAST MOUNTAIN AVENUE	REEDLEY, CA 93654	TRUCKEE, CA 95726	REEDLEY, CA 93654	ONE STOP ALARMS, LLC	999 EAST MOUNTAIN AVENUE	REEDLEY, CA 93654	TRUCKEE, CA 95726	REEDLEY, CA 93654
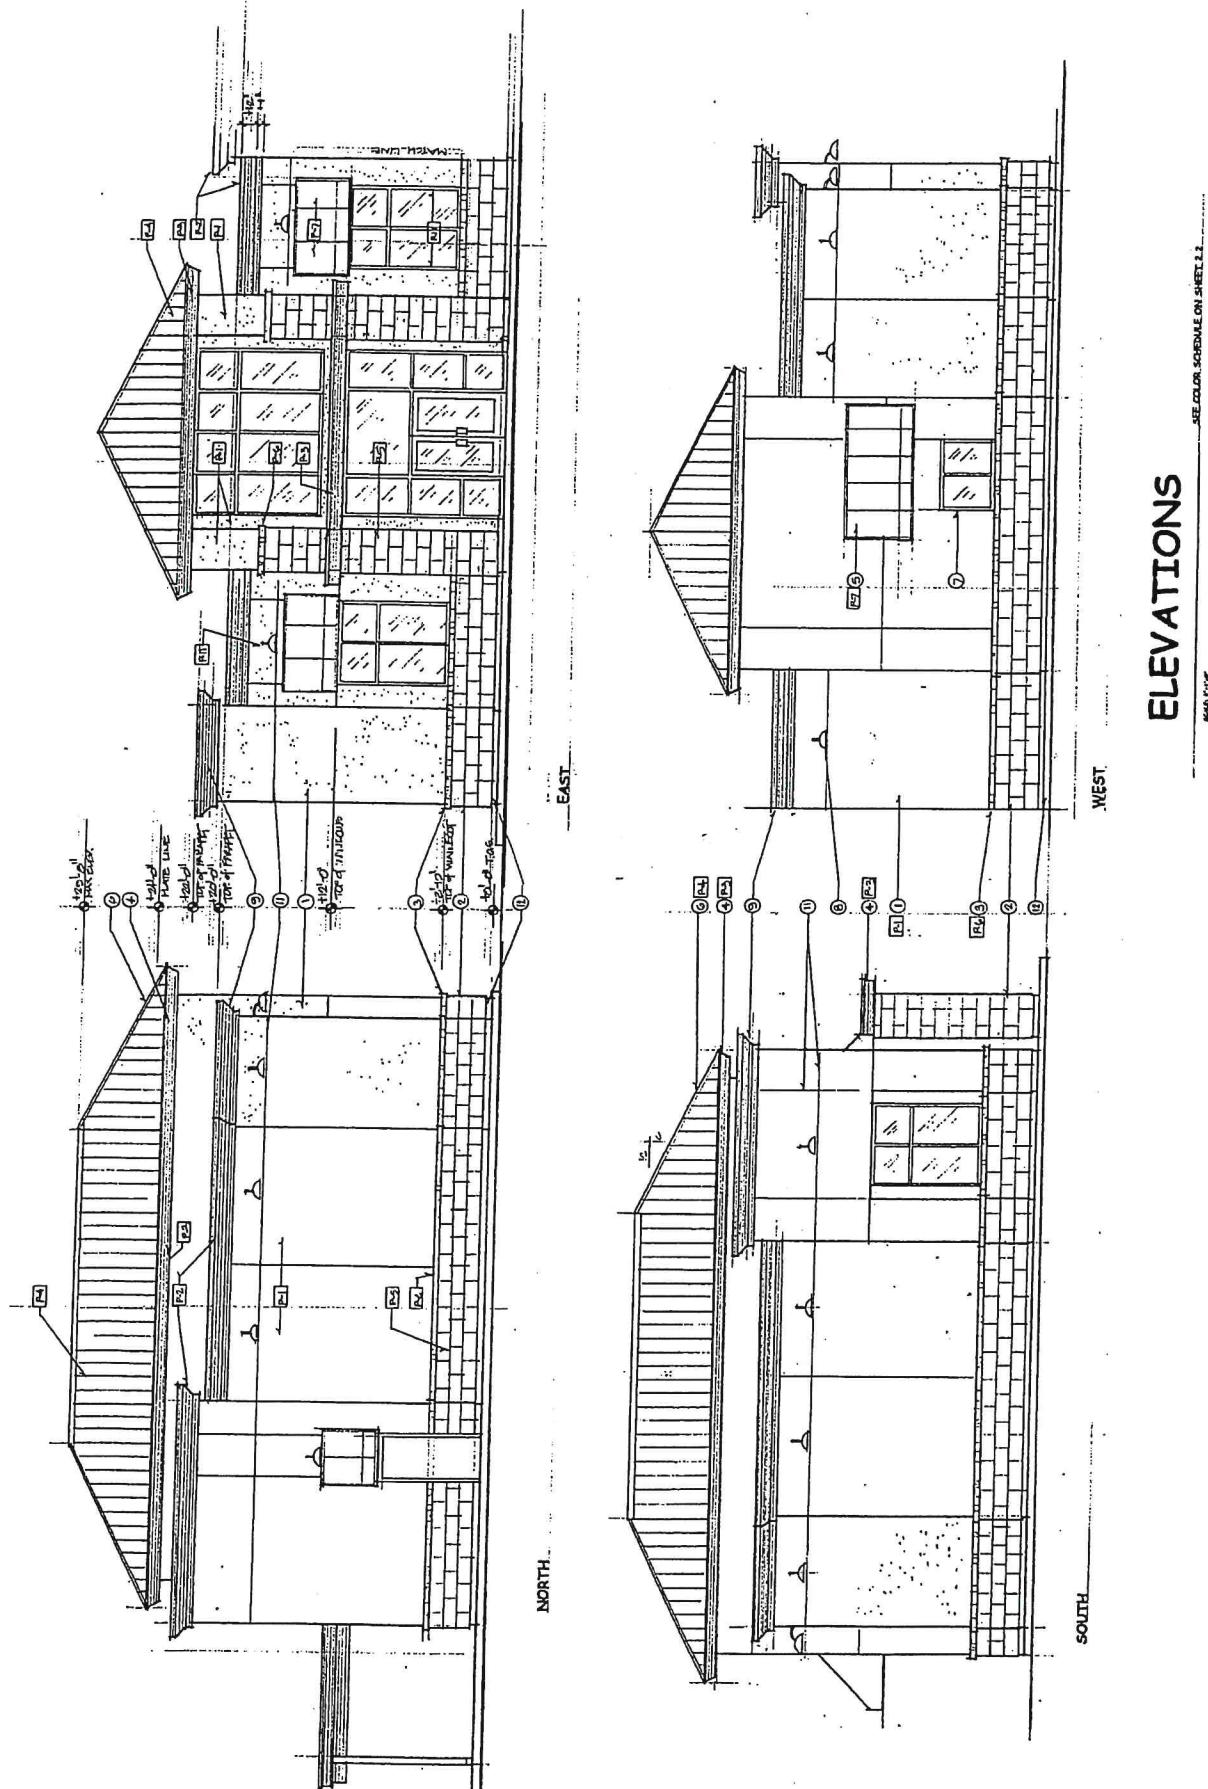


2.1

	REVISION DATE	1/24/2018	1/24/2018	1/24/2018	1/24/2018	1/24/2018	1/24/2018

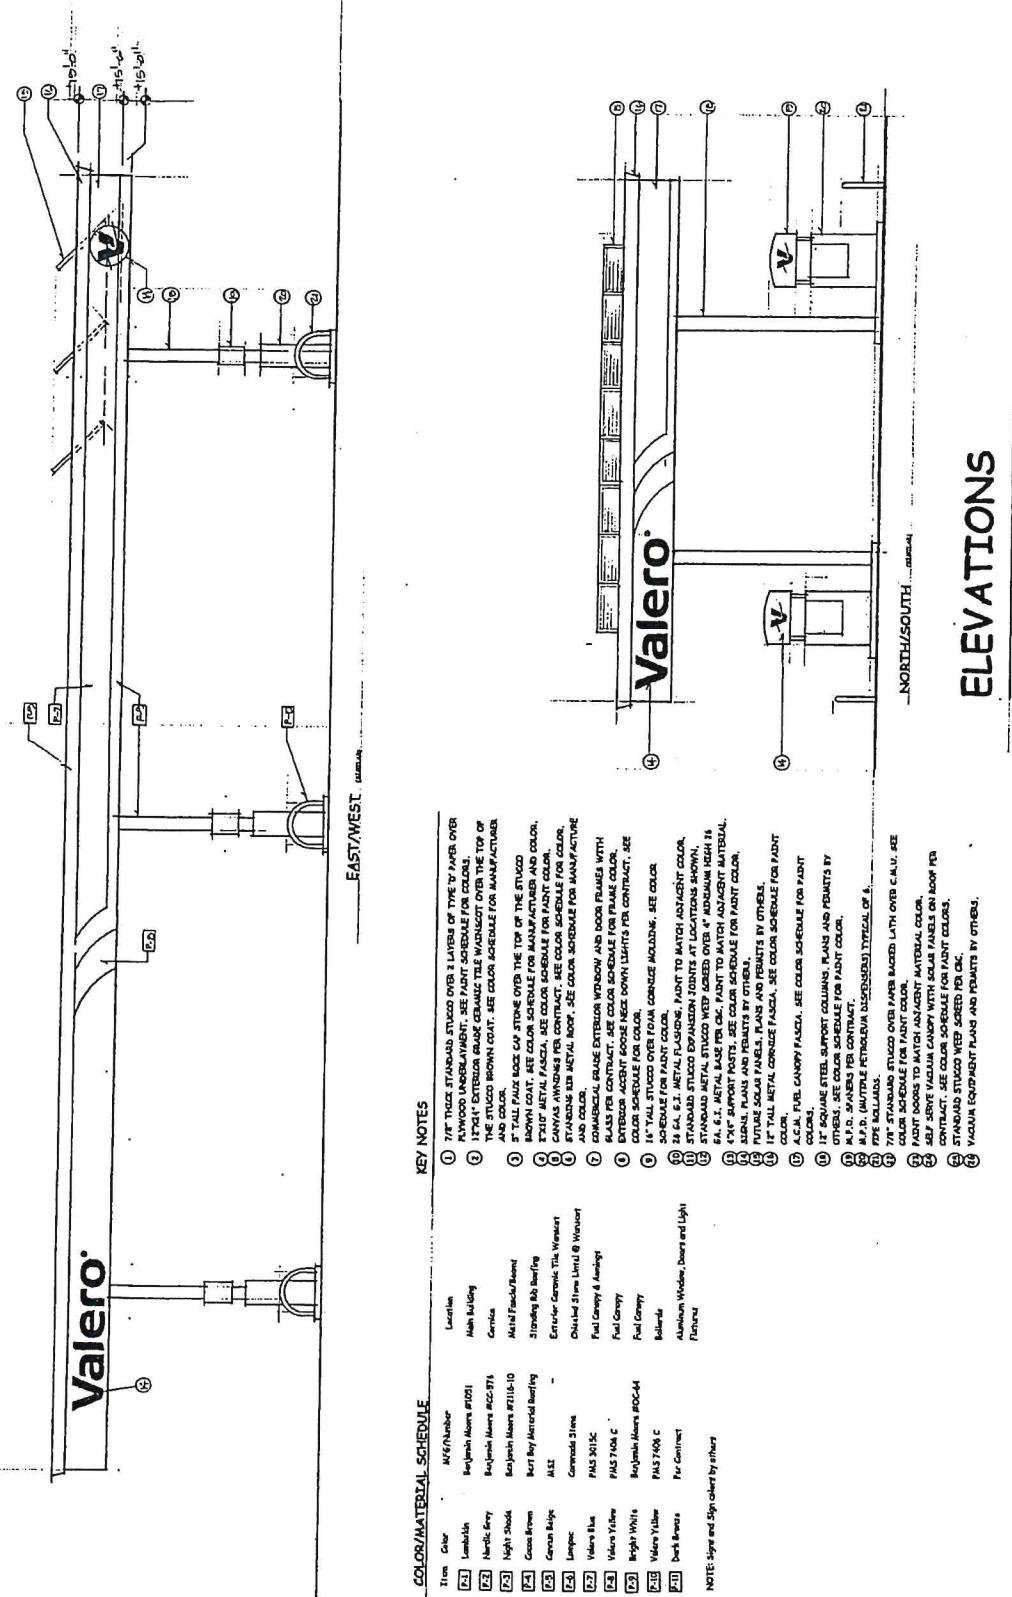


1	2	3	4	5	6	7	8	9	10
WATER TOWER									
WATER TOWER									
WATER TOWER									
WATER TOWER									

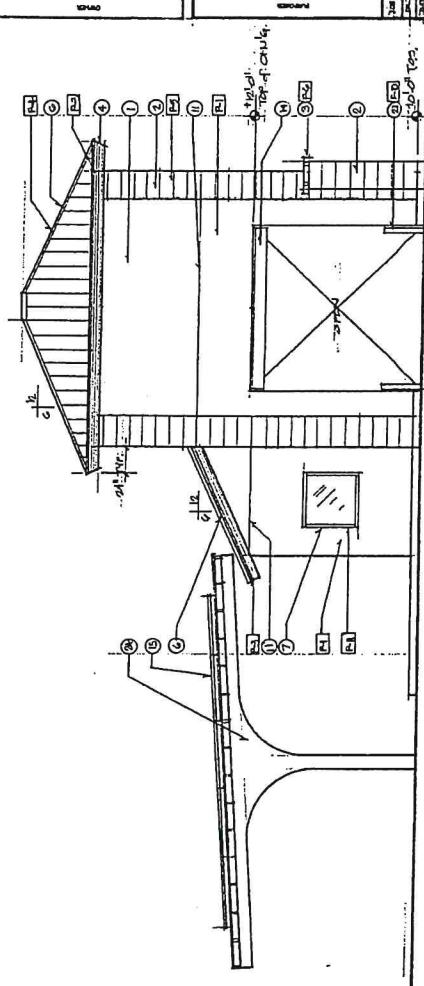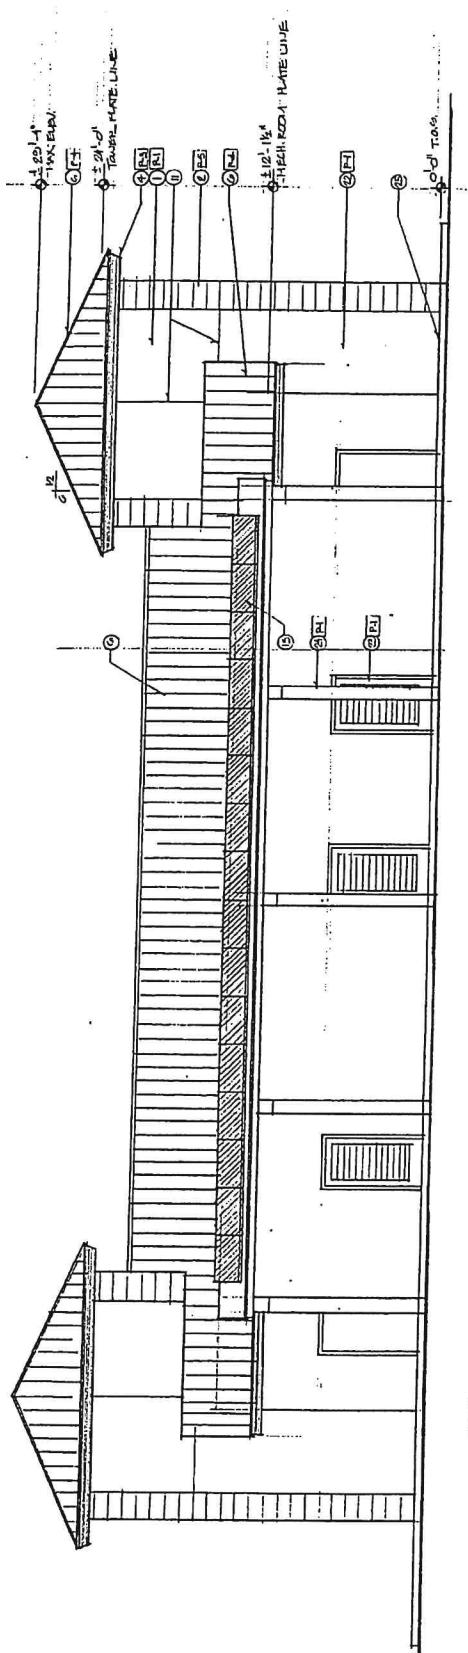

## ELEVATIONS

SEE COLOR SCHEDULE ON SHEET 2.2


2.3

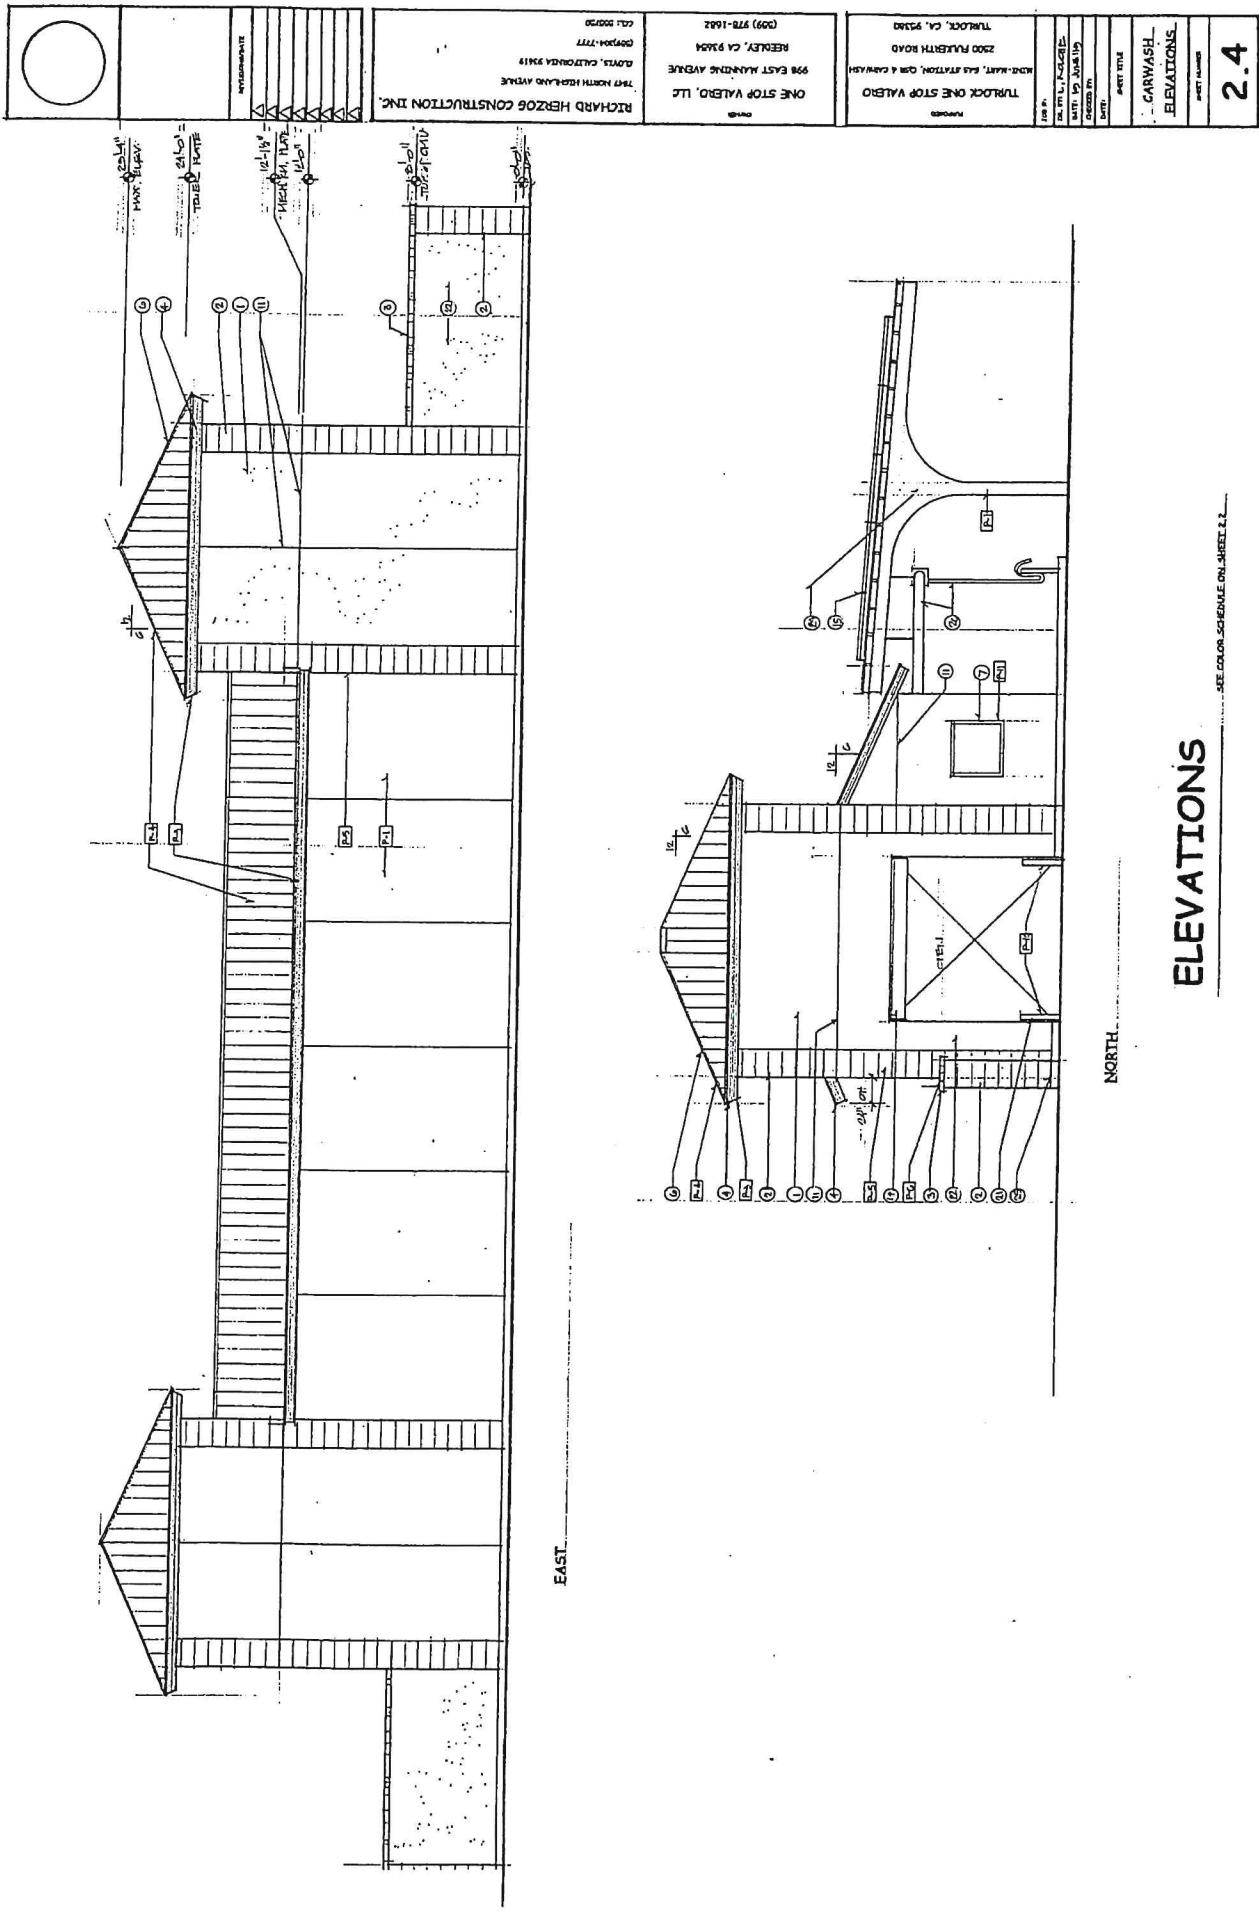


## ELEVATIONS

SEE COLOR SCHEDULE ON SHEET 2.

2.4

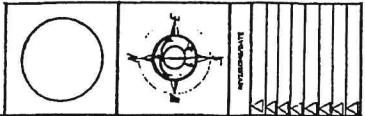

PROPOSED PLANT SCHEDULE	ONE STOP VALLEY, INC.	TRUCKEE ONE STOP VALLEY	LANDSCAPE
LAUREL, LARCH, 15 GAL. 11 TREES	999 EAST MOUNTAIN AVENUE ONE STOP VALLEY, INC.	2000 MOUNTAIN ROAD ONE STOP VALLEY, INC.	L
LORION PLANE TREE, 15 GAL. 7 TREES	PEERLESS, CA 95441 (916) 578-1662	PEERLESS, CALIFORNIA 95441 ONE STOP VALLEY, INC.	LANDSCAPE
CELTIS SINENSIS	ONE STOP VALLEY, INC.	ONE STOP VALLEY, INC.	LANDSCAPE
POURSE HAWTHORNE TREE, 15 GAL. 2 TREES	999 EAST MOUNTAIN AVENUE ONE STOP VALLEY, INC.	2000 MOUNTAIN ROAD ONE STOP VALLEY, INC.	LANDSCAPE
JARVIS N. SARATOGA, 15 GAL. 1 TREES	PEERLESS, CA 95441 (916) 578-1662	PEERLESS, CALIFORNIA 95441 ONE STOP VALLEY, INC.	LANDSCAPE
SARATOGA LARCH TREE, 15 GAL. 13 TREES	ONE STOP VALLEY, INC.	ONE STOP VALLEY, INC.	LANDSCAPE
SEWARD DEODORA, 15 GAL. 13 TREES	999 EAST MOUNTAIN AVENUE ONE STOP VALLEY, INC.	2000 MOUNTAIN ROAD ONE STOP VALLEY, INC.	LANDSCAPE
SILVER ASH CEDAR, 15 GAL. 1 TREES	PEERLESS, CA 95441 (916) 578-1662	PEERLESS, CALIFORNIA 95441 ONE STOP VALLEY, INC.	LANDSCAPE
ASIMINA TRIGLOMELIA, 15 GAL. 1 TREES	ONE STOP VALLEY, INC.	ONE STOP VALLEY, INC.	LANDSCAPE
CREPE MYRTLE, 15 GAL. 3 TREES	999 EAST MOUNTAIN AVENUE ONE STOP VALLEY, INC.	2000 MOUNTAIN ROAD ONE STOP VALLEY, INC.	LANDSCAPE
ESTACIA CHOCOLATE, 15 GAL. 3 TREES	PEERLESS, CA 95441 (916) 578-1662	PEERLESS, CALIFORNIA 95441 ONE STOP VALLEY, INC.	LANDSCAPE
CHOCOLATE FISTACHE, 15 GAL. 61 PLANTS	ONE STOP VALLEY, INC.	ONE STOP VALLEY, INC.	LANDSCAPE
BOTTLE BRUSH, 5 GAL. 145 PLANTS	999 EAST MOUNTAIN AVENUE ONE STOP VALLEY, INC.	2000 MOUNTAIN ROAD ONE STOP VALLEY, INC.	LANDSCAPE
SHRUBS PESTRATUS	PEERLESS, CA 95441 (916) 578-1662	PEERLESS, CALIFORNIA 95441 ONE STOP VALLEY, INC.	LANDSCAPE
SHRUBS DALYI	ONE STOP VALLEY, INC.	ONE STOP VALLEY, INC.	LANDSCAPE
REGULAR PLANTINGS IN 3'x3'	999 EAST MOUNTAIN AVENUE ONE STOP VALLEY, INC.	2000 MOUNTAIN ROAD ONE STOP VALLEY, INC.	LANDSCAPE
CONCRETE PLANTERS, 10 PLANTERS	PEERLESS, CA 95441 (916) 578-1662	PEERLESS, CALIFORNIA 95441 ONE STOP VALLEY, INC.	LANDSCAPE
HAMPOLENSIS U. ADONIS, 5 GAL. 80 PLANTS	ONE STOP VALLEY, INC.	ONE STOP VALLEY, INC.	LANDSCAPE
HOLLY, 1 GALLON 111 PLANTS	999 EAST MOUNTAIN AVENUE ONE STOP VALLEY, INC.	2000 MOUNTAIN ROAD ONE STOP VALLEY, INC.	LANDSCAPE
AGAPANTHEA PETER PAN, 1 GALLON 111 PLANTS	PEERLESS, CA 95441 (916) 578-1662	PEERLESS, CALIFORNIA 95441 ONE STOP VALLEY, INC.	LANDSCAPE
AZALEA LILY	ONE STOP VALLEY, INC.	ONE STOP VALLEY, INC.	LANDSCAPE
TREES	999 EAST MOUNTAIN AVENUE ONE STOP VALLEY, INC.	2000 MOUNTAIN ROAD ONE STOP VALLEY, INC.	LANDSCAPE
20 TREES WITH 40 S.F. SHADE = 800 S.F.	PEERLESS, CA 95441 (916) 578-1662	PEERLESS, CALIFORNIA 95441 ONE STOP VALLEY, INC.	LANDSCAPE
10 TREES WITH 60 S.F. SHADE = 600 S.F.	ONE STOP VALLEY, INC.	ONE STOP VALLEY, INC.	LANDSCAPE
30 TREES = 24,000 S.F.	999 EAST MOUNTAIN AVENUE ONE STOP VALLEY, INC.	2000 MOUNTAIN ROAD ONE STOP VALLEY, INC.	LANDSCAPE
91% OF PLANTS	PEERLESS, CA 95441 (916) 578-1662	PEERLESS, CALIFORNIA 95441 ONE STOP VALLEY, INC.	LANDSCAPE
487 TOTAL PLANTS	ONE STOP VALLEY, INC.	ONE STOP VALLEY, INC.	LANDSCAPE

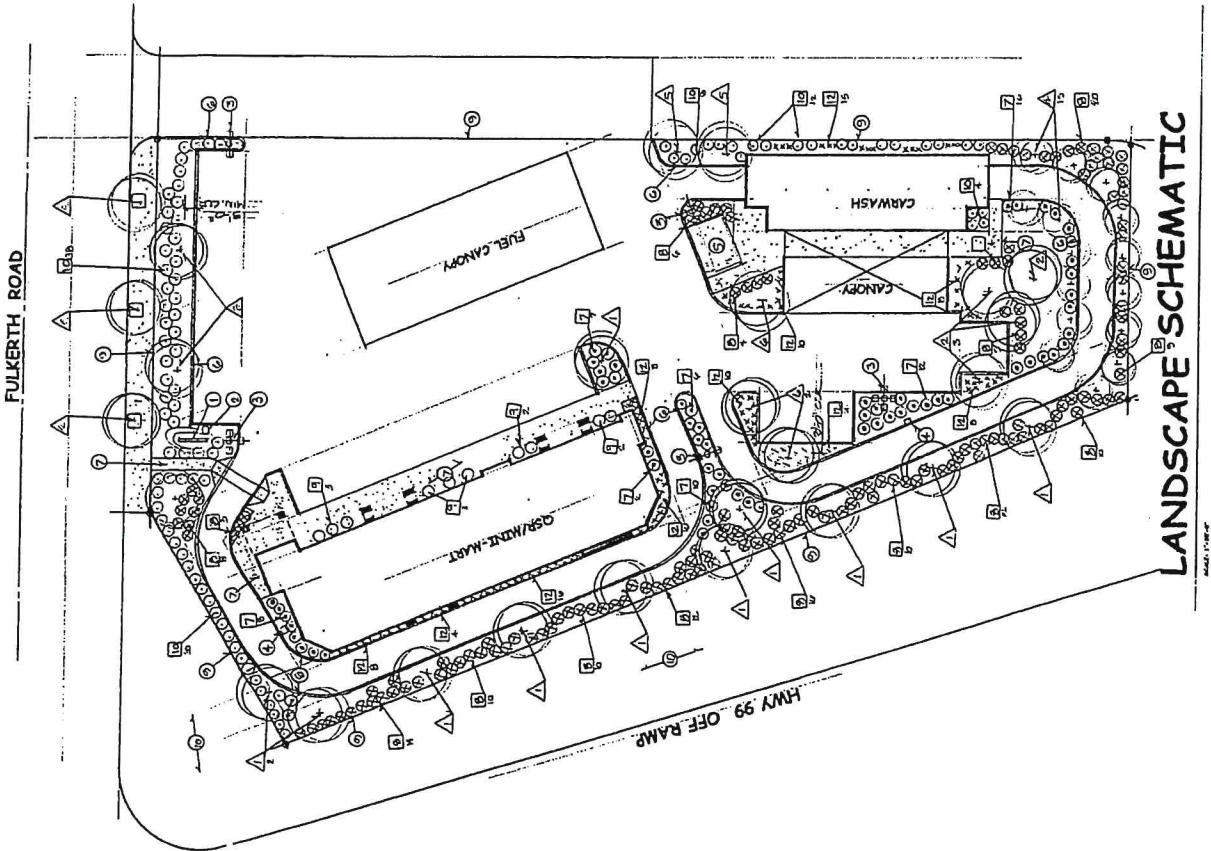

PROPOSED PLANT SCHEDULE	
LAUREL, LARCH, 15 GAL.	11 TREES
LORION PLANE TREE,	7 TREES
CELTIS SINENSIS	
POURSE HAWTHORNE TREE,	2 TREES
JARVIS N. SARATOGA,	1 TREES
SARATOGA LARCH TREE,	13 TREES
SEWARD DEODORA,	13 TREES
SILVER ASH CEDAR,	1 TREES
ASIMINA TRIGLOMELIA, 15 GAL.	1 TREES
CREPE MYRTLE,	
ESTACIA CHOCOLATE,	3 TREES
CHOCOLATE FISTACHE,	61 PLANTS
BOTTLE BRUSH,	145 PLANTS
SHRUBS PESTRATUS	
SHRUBS DALYI	
REGULAR PLANTINGS IN 3'x3'	
CONCRETE PLANTERS, 10 PLANTERS	80 PLANTS
HAMPOLENSIS U. ADONIS, 5 GAL.	80 PLANTS
HOLLY, 1 GALLON	111 PLANTS
AGAPANTHEA PETER PAN, 1 GALLON	111 PLANTS
AZALEA LILY	
TREES	
20 TREES WITH 40 S.F. SHADE = 800 S.F.	
10 TREES WITH 60 S.F. SHADE = 600 S.F.	
30 TREES = 24,000 S.F.	
91% OF PLANTS	
487 TOTAL PLANTS	

**KEY NOTES:**

- MONUMENT SIGN BY OWNER.
- CONCRETE PLANTER LINE.
- PARKING LOT LINE.
- GRASS CONTAMINATION ROAD
- TRASH ENCLOSURE
- CONCRETE GLASS
- CONCRETE GLASS WALLS
- CONCRETE WALLS
- PROPERTY LINE
- CALTRANS RIGHT OF WAY.

